


DP240
Lsch 1/100
Hsch 1/100

V—vlak
0.00m.

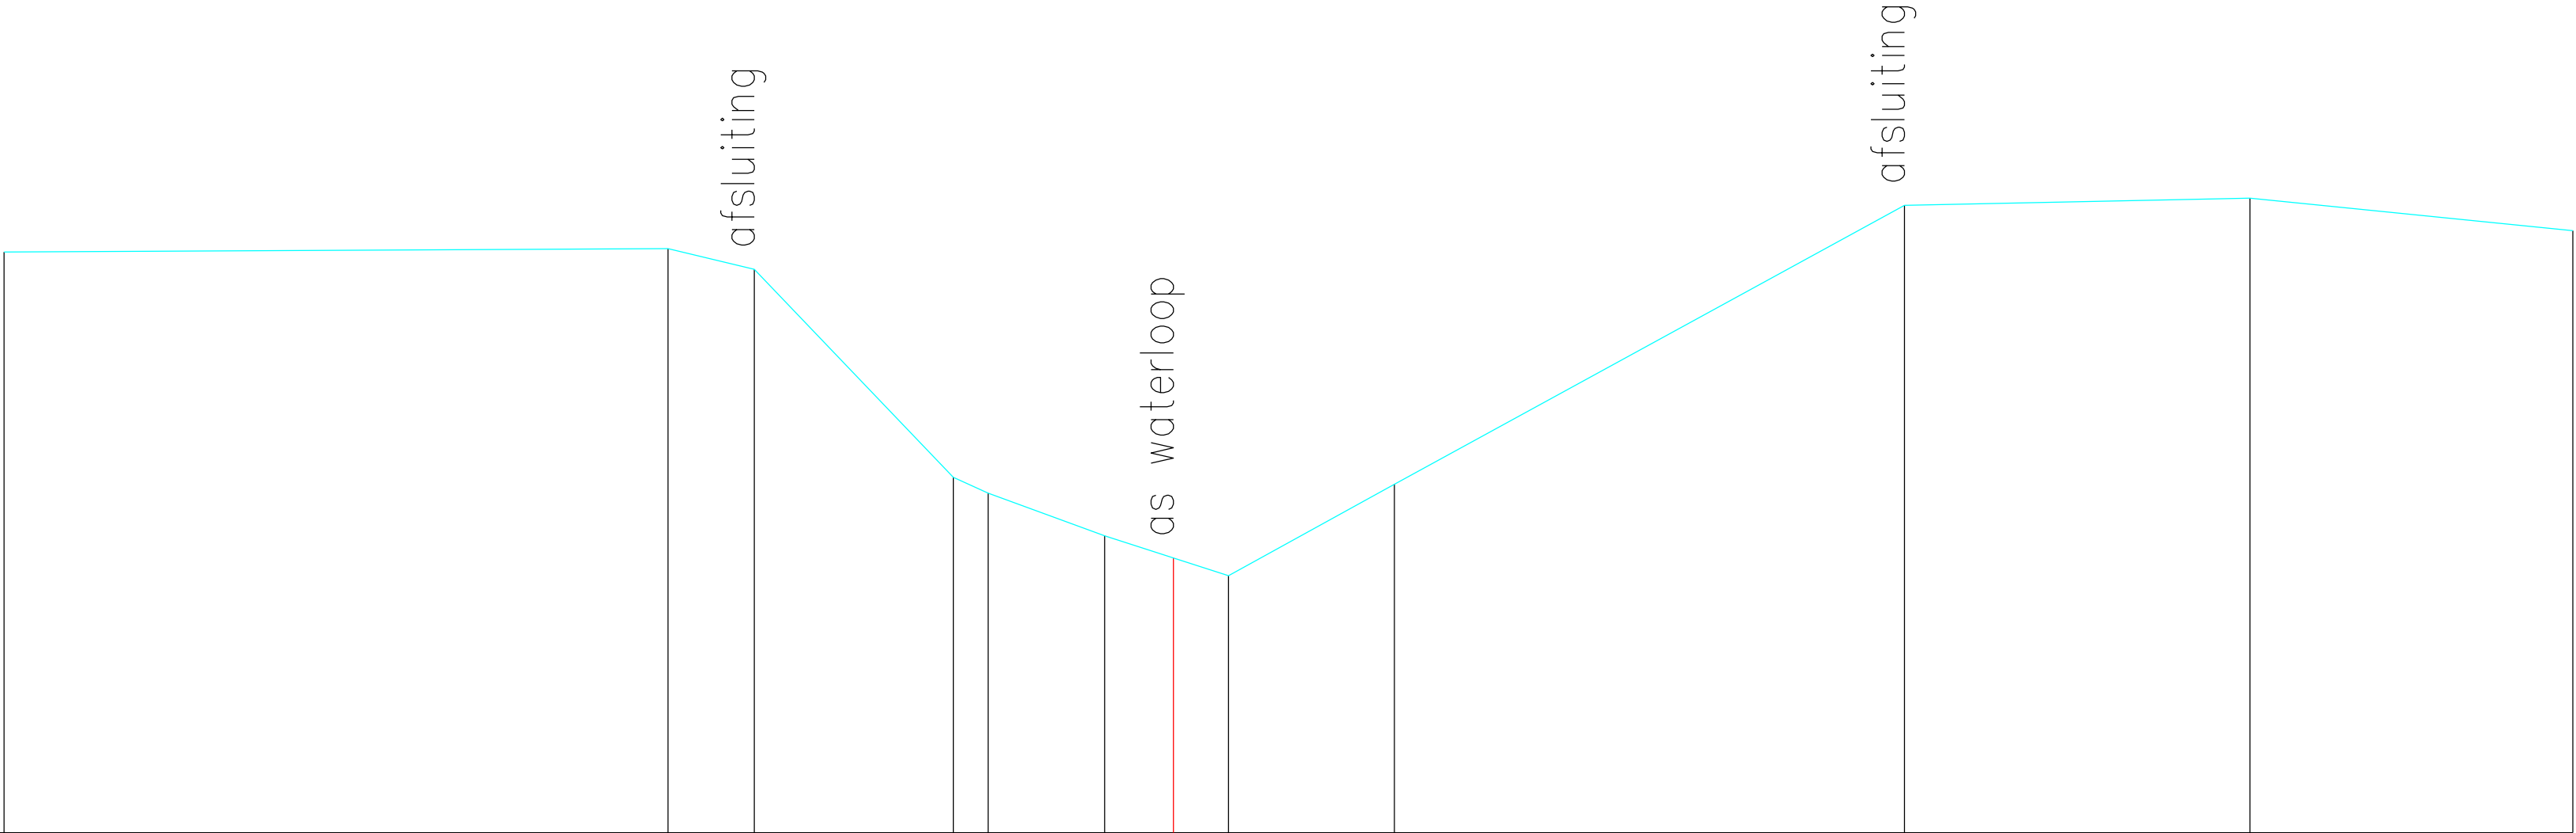

Terreinhoogte	5.18	5.21	5.02	3.17	3.03	2.65	2.45	2.29	3.11	5.60	5.66	5.37
Tussenafstand	5.93	0.77	1.78	0.31	1.04	0.61	0.49	1.48	4.55	3.08	2.88	