


DP254
Lsch 1/100
Hsch 1/100

V–vlak
0.00m.

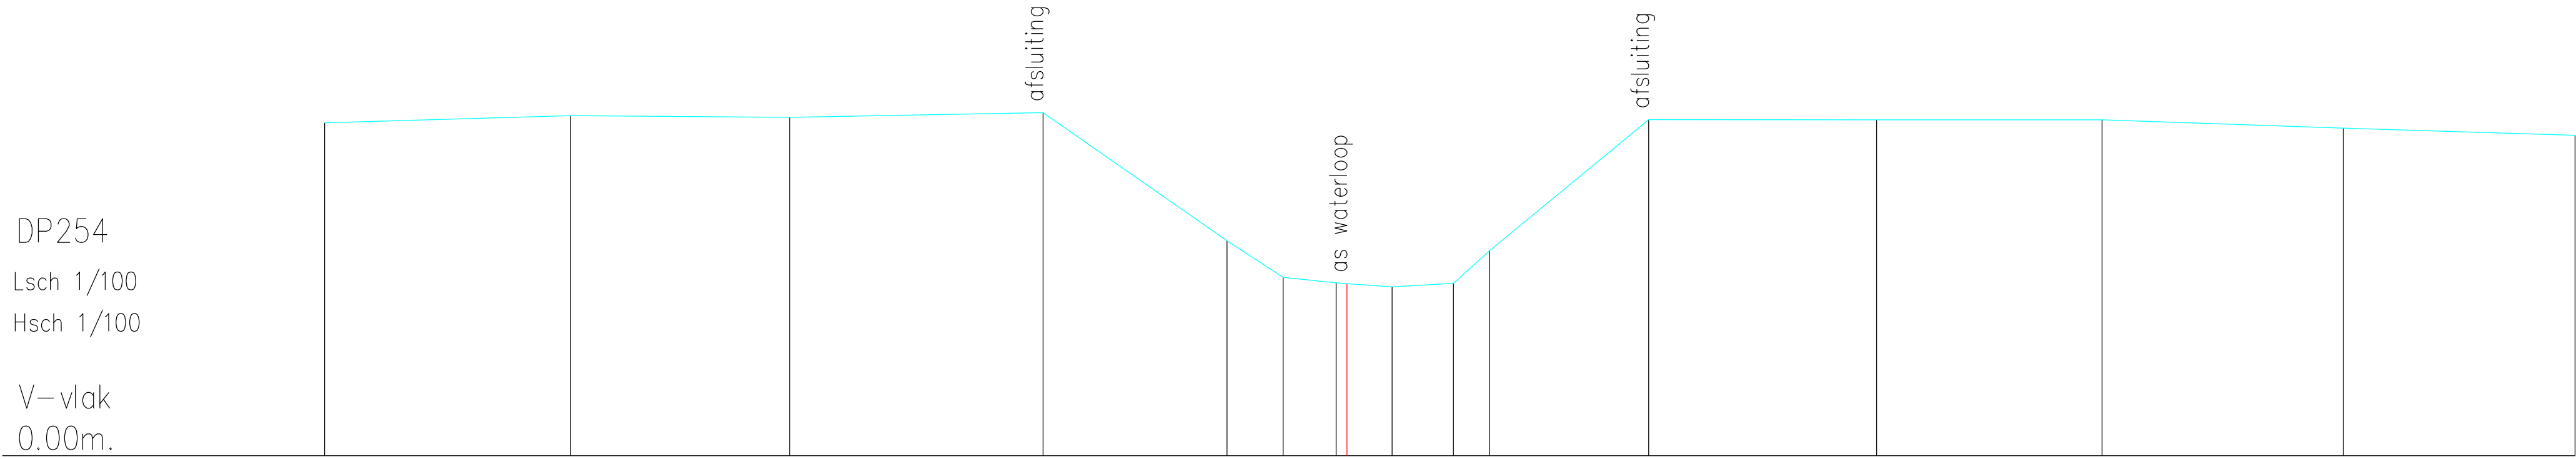

Terreinhoogte	5.62	5.74	5.71	5.79	3.63	3.01	2.92	2.90	2.85	2.91	3.46	5.67	5.67	5.67	5.53	5.41
Tussenafstand		4.15	3.70	4.28	3.10	0.95	0.89	0.18	0.76	1.03	0.61	2.69	3.85	3.80	4.07	3.91