


DP264
Lsch 1/100
Hsch 1/100

V-vlak
0.00m.

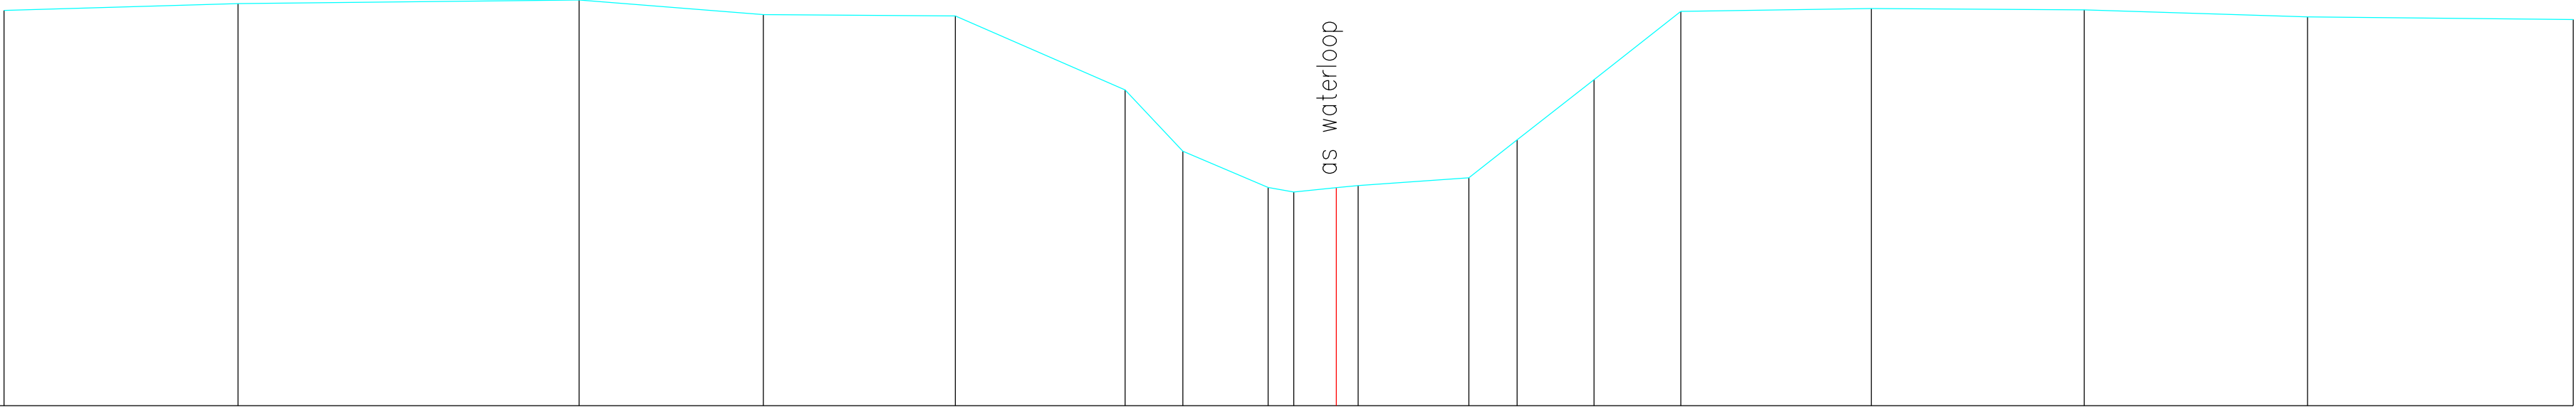

Terreinhoogte	5.95	6.05	6.11	5.89	5.87	4.75	3.83	3.29	3.22	3.28	3.32	3.43	4.00	4.91	5.93	5.98	5.96	5.85	5.81
Tussenafstand	3.52	5.13	2.77	2.89	2.55	0.87	1.28	0.39	0.64	0.33	1.67	0.72	1.16	1.30	2.87	3.20	3.36	4.00	