


DP273
Lsch 1/100
Hsch 1/100

V–vlak
0.00m.

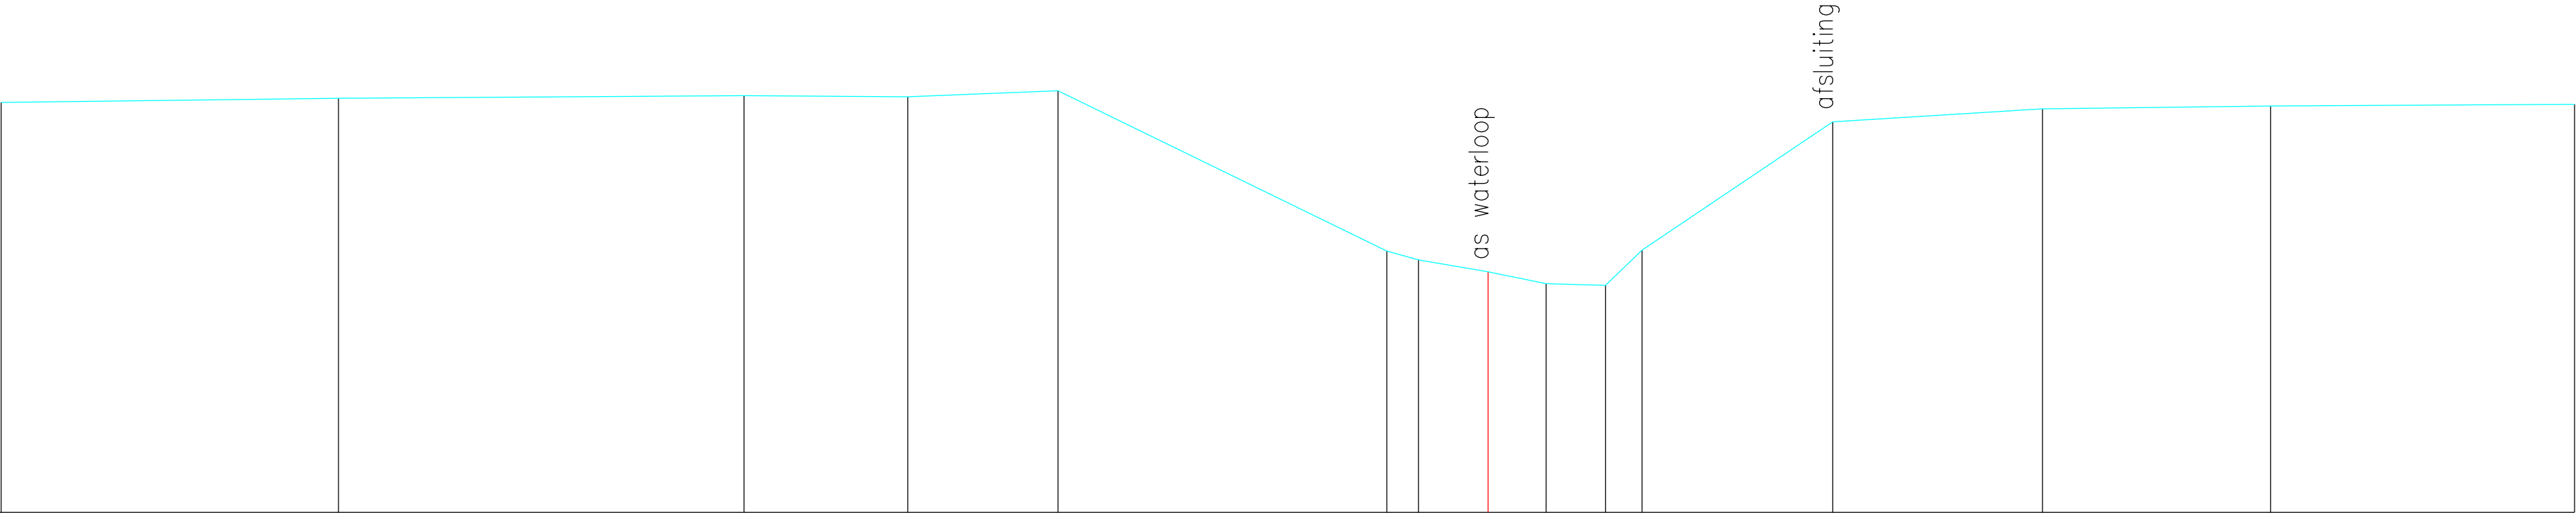

Terreinhoogte	6.26	6.32	6.36	6.34	6.43	3.99	3.85	3.67	3.49	3.46	4.00	5.96	6.16	6.20	6.23
Tussenafstand	5.15	6.19	2.50	2.29	5.02	0.48	1.06	0.88	0.91	0.56	2.91	3.20	3.48	4.64	