


DP274
Lsch 1/100
Hsch 1/100

V–vlak
0.00m.

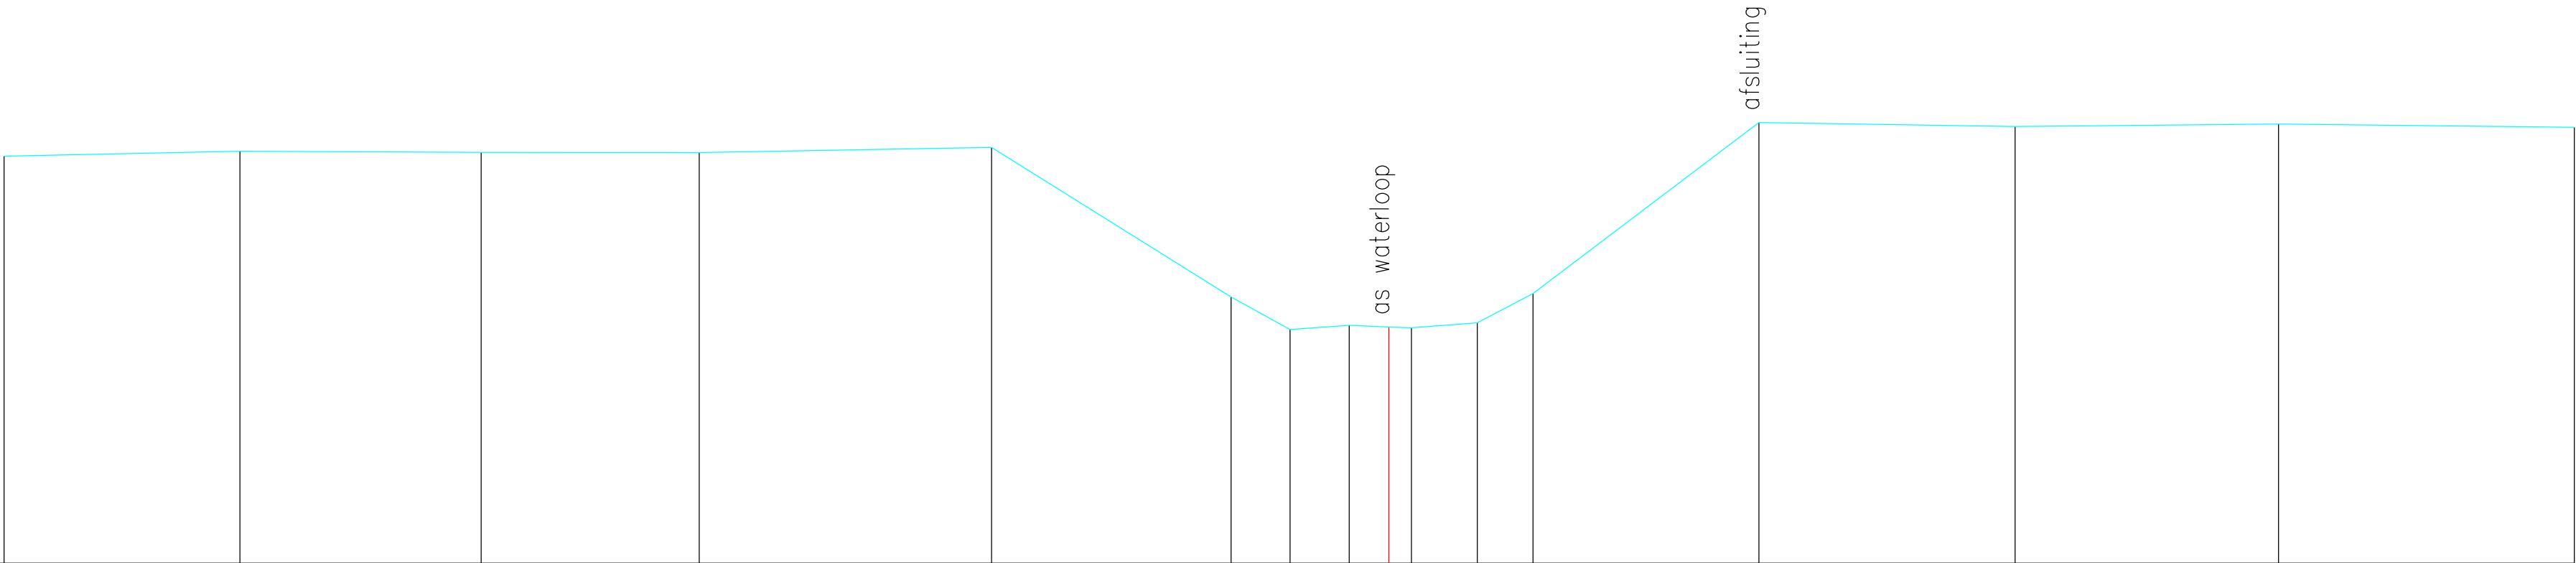

Terreinhoogte	6.30	6.38	6.36	6.36	6.44	4.12	3.62	3.68	3.66	3.64	3.72	4.18	6.82	6.76	6.80	6.75
Tussenafstand	3.65	3.74	3.38	4.53	3.71	0.91	0.92	0.61	0.35	1.02	0.86	3.50	3.97	4.08	4.58	