


DP278
Lsch 1/100
Hsch 1/100

V-vlak
0.00m.

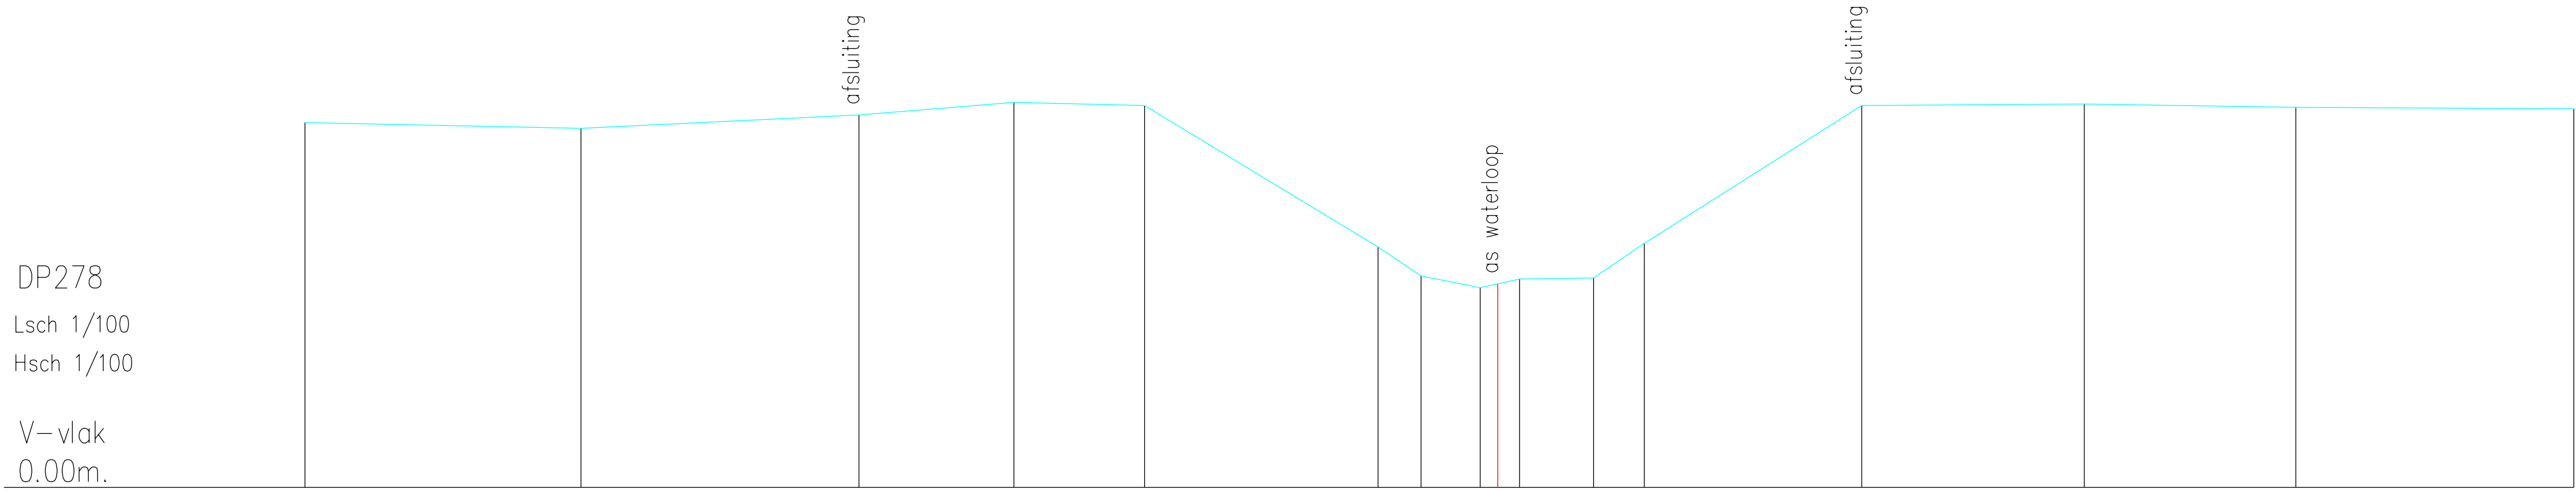

Terreinhoogte	6.59	6.48	6.72	6.95	6.89	4.34	3.82	3.61	3.67	3.76	3.78	4.41	6.89	6.92	6.86	6.84
Tussenafstand	4.99	5.02	2.80	2.36	4.22	0.78	1.07	0.32	0.40	1.33	0.92	3.93	4.02	3.82	5.02	