


DP279
Lsch 1/100
Hsch 1/100

V=vlak
0.00m.

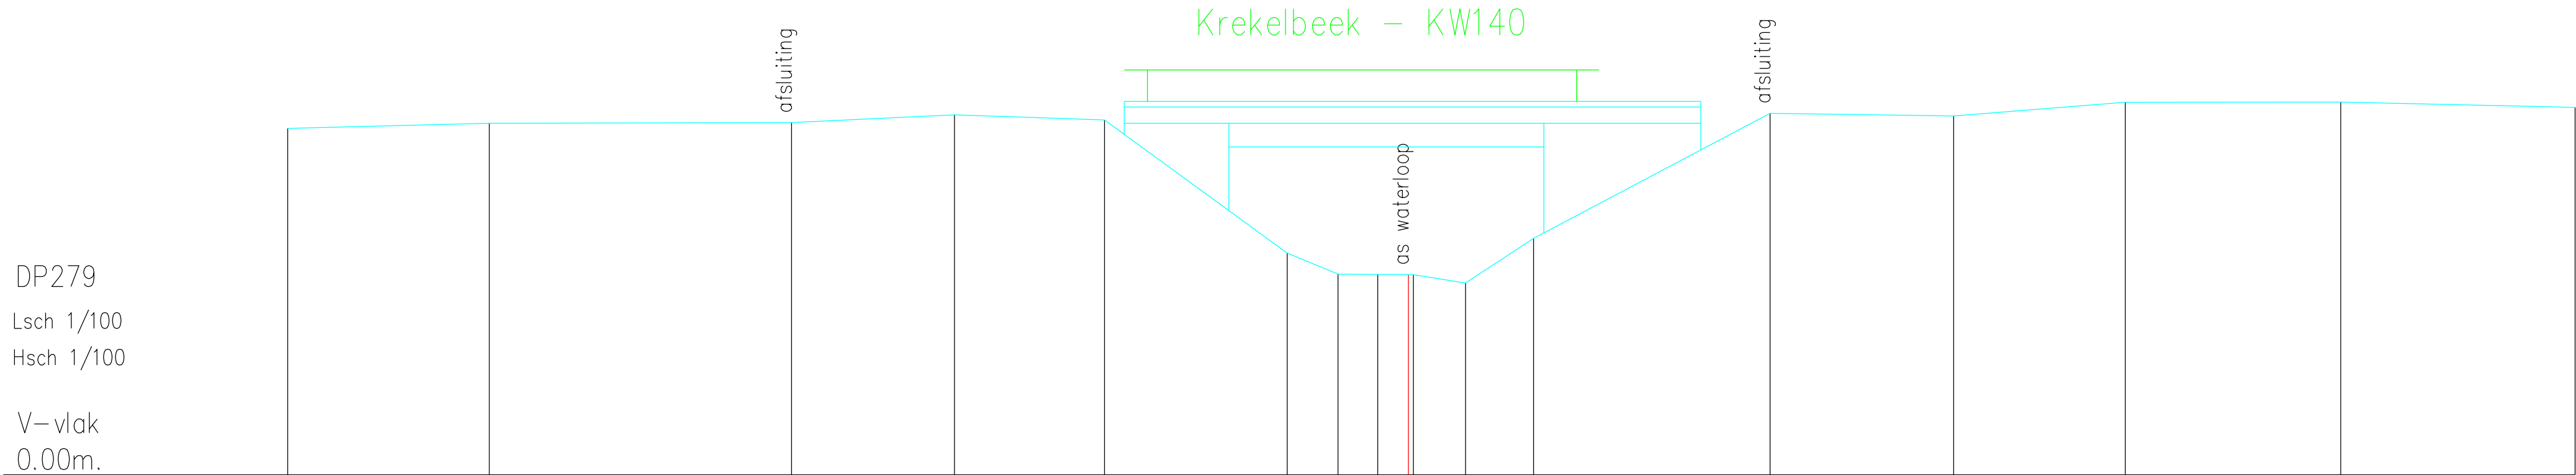

Terreinhoogte	6.62	6.72	6.73	6.88	6.79	4.24	3.84	3.83	3.83	3.83	3.67	4.52	6.91	6.86	7.12	7.13	7.02
Tussenafstand	3.85	5.78	3.12	2.87	3.49	0.97	0.76	0.59	0.09	1.00	1.30	4.52	3.51	3.28	4.12	4.48	