


DP282
Lsch 1/100
Hsch 1/100

V–vlak
0.00m.

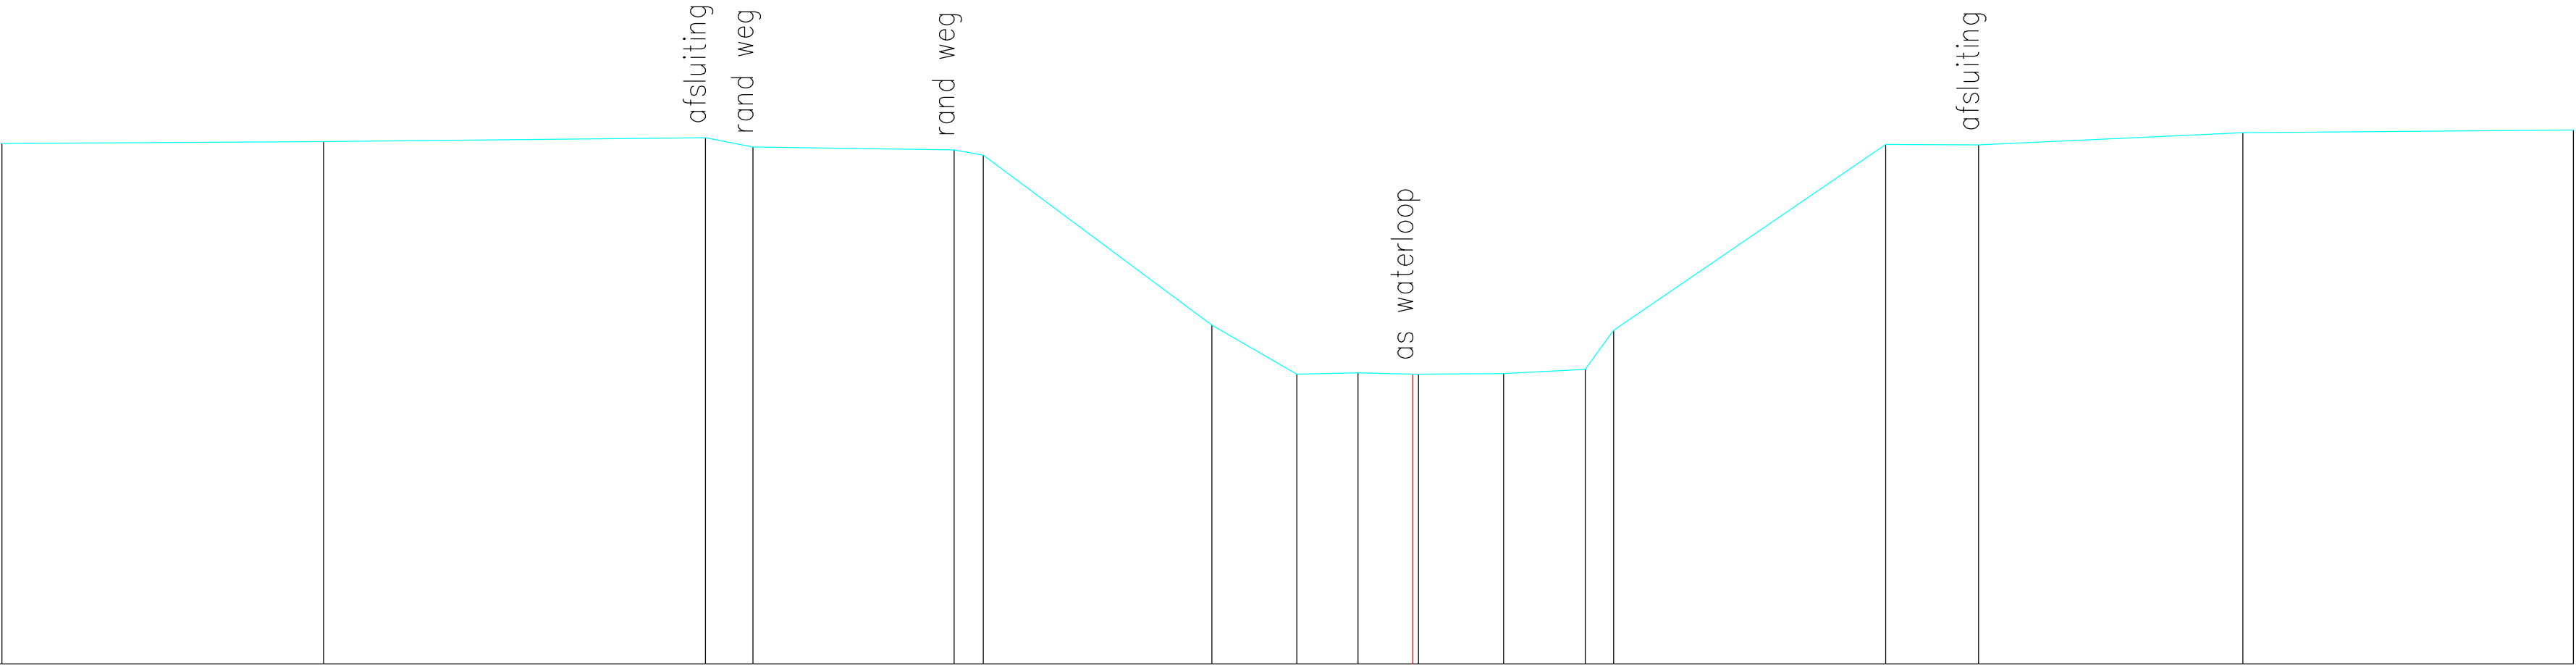

Terreinhoogte	7.04	7.06	7.12	6.99	6.95	6.88	4.58	3.92	3.94	3.92	3.93	3.99	4.51	7.02	7.02	7.19	7.22
Tussenafstand	4.35	5.17	0.64	2.72	0.39	3.10	1.15	0.83	0.74	0.08	1.15	1.11	0.38	3.68	1.26	3.58	4.47