


DP285
Lsch 1/100
Hsch 1/100

V—vlak
0.00m.

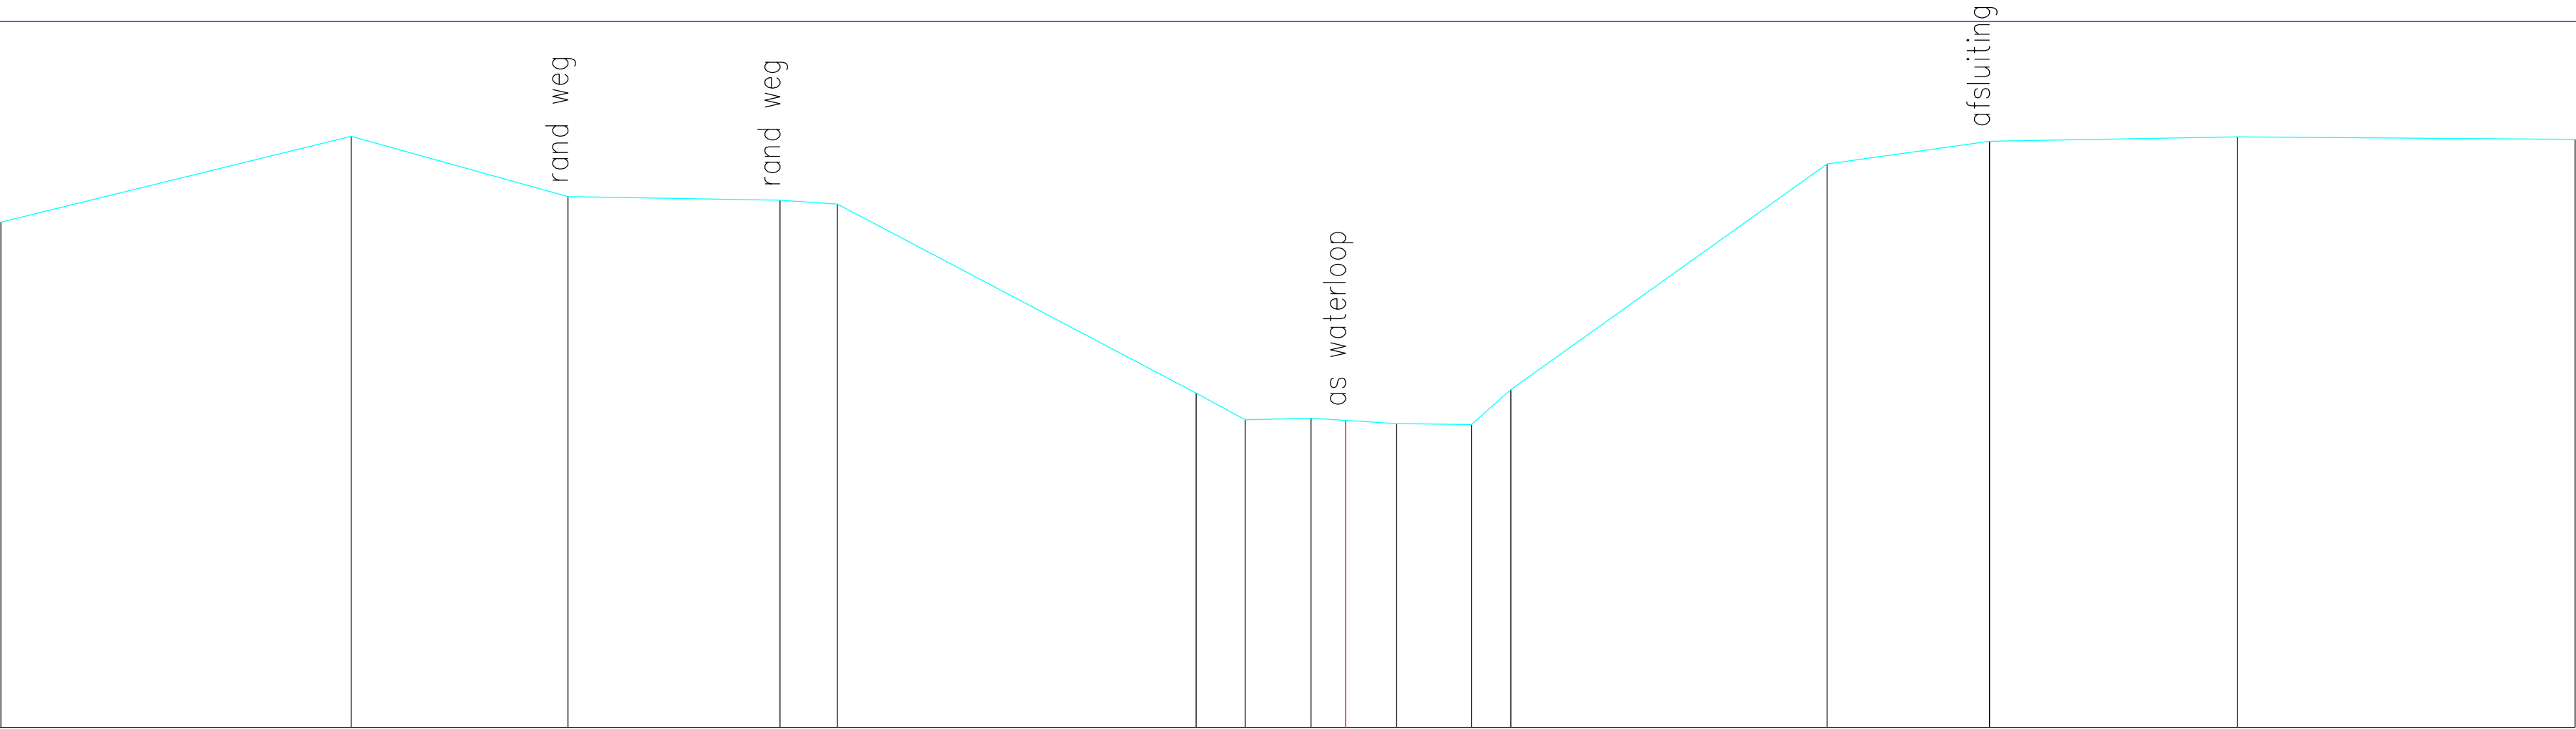

Terreinhoogte	6.69	7.83	7.03	6.98	6.93	4.43	4.07	4.09	4.06	4.02	4.01	4.47	7.46	7.76	7.82	7.79
Tussenafstand	4.64	2.87	2.81	0.76	4.75	0.65	0.87	0.46	0.68	0.99	0.52	4.19	2.15	3.28	4.47	