


DP290
Lsch 1/100
Hsch 1/100

V–vlak
0.00m.

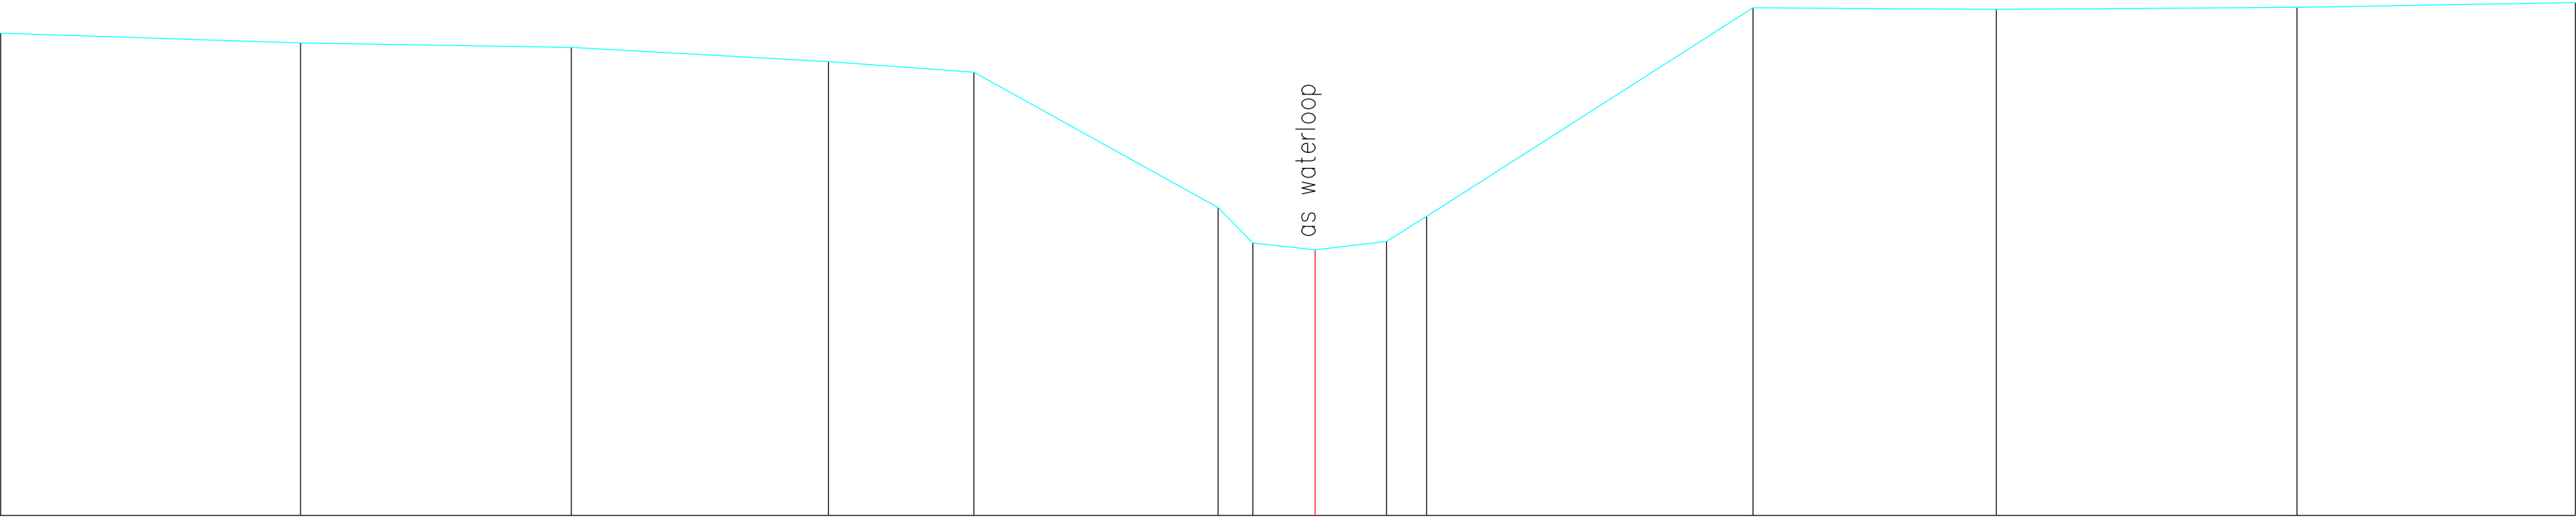

Terreinhoogte	7.30	7.15	7.08	6.87	6.71	4.66	4.12	4.02	4.15	4.52	7.68	7.66	7.69	7.76
Tussenafstand	4.54	4.10	3.89	2.20	3.70	0.53	0.94	1.08	0.61	4.94	3.68	4.56	4.22	