


DP298
Lsch 1/100
Hsch 1/100

V-vlak
0.00m.

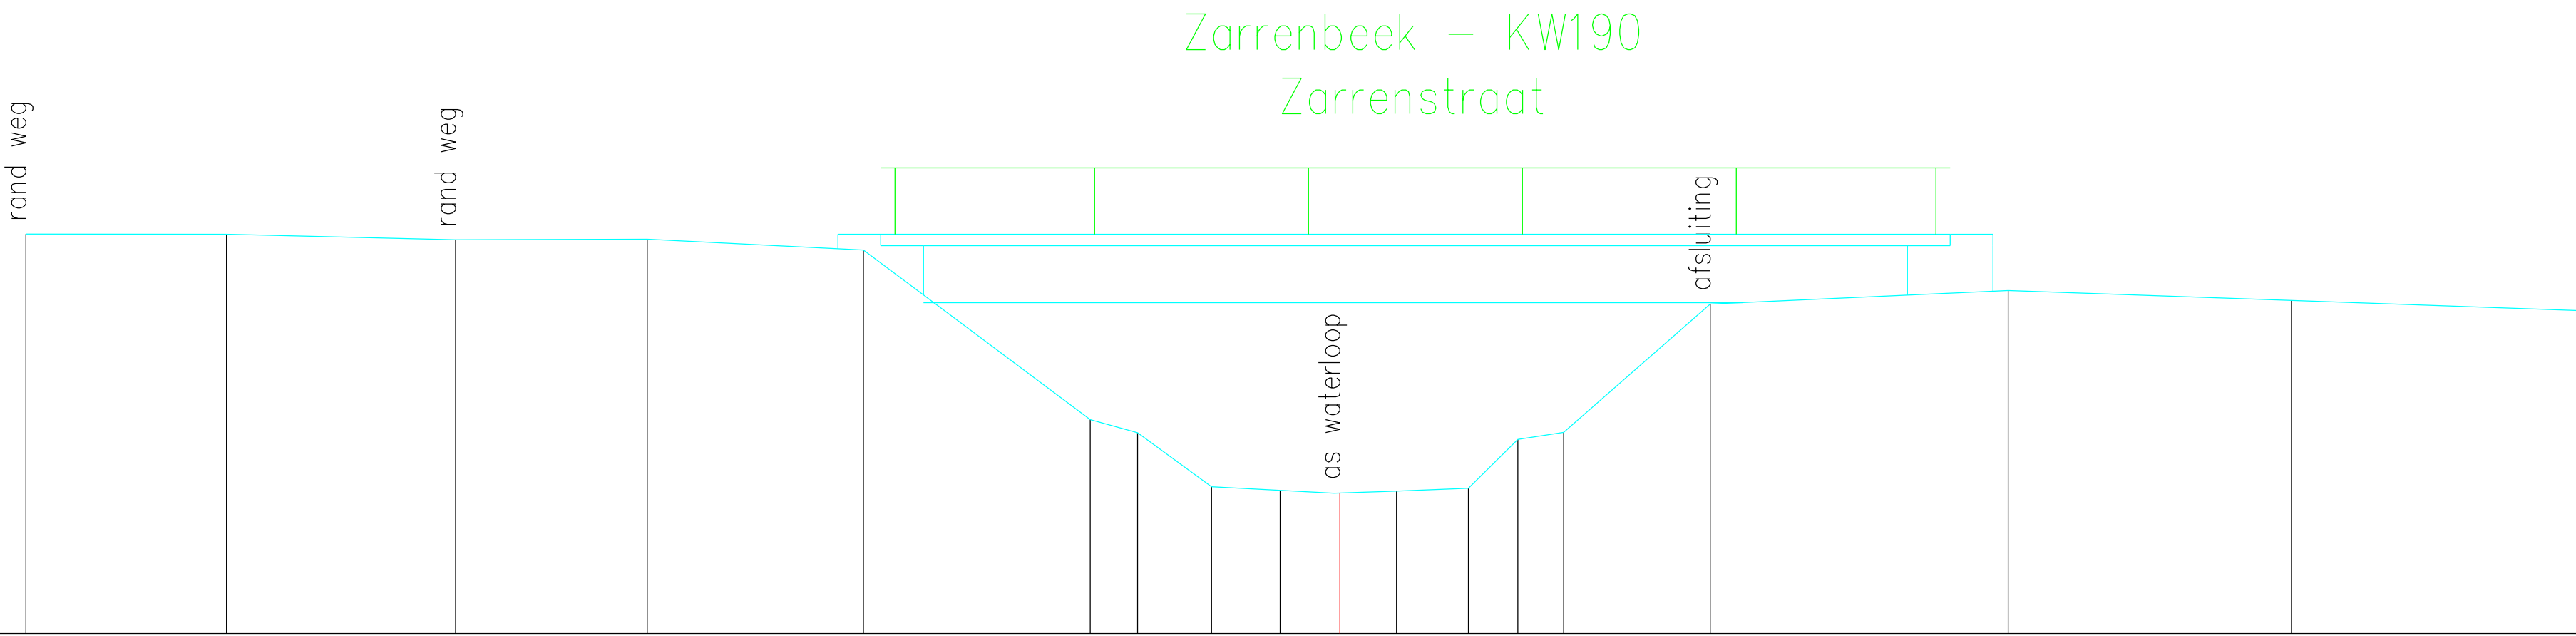

Terreinhoogte	5.60	5.60	5.52	5.53	5.38	3.00	2.82	2.06	2.01	1.97	2.00	2.04	2.72	2.82	4.62	4.81	4.67	4.53
Tussenafstand	2.81	3.21	2.69	3.03	3.18	0.66	1.04	0.96	0.83	0.79	1.01	0.69	0.64	2.05	4.18	3.97	4.00	