


DP32
Lsch 1/100
Hsch 1/100

V-vlak
0.00m.

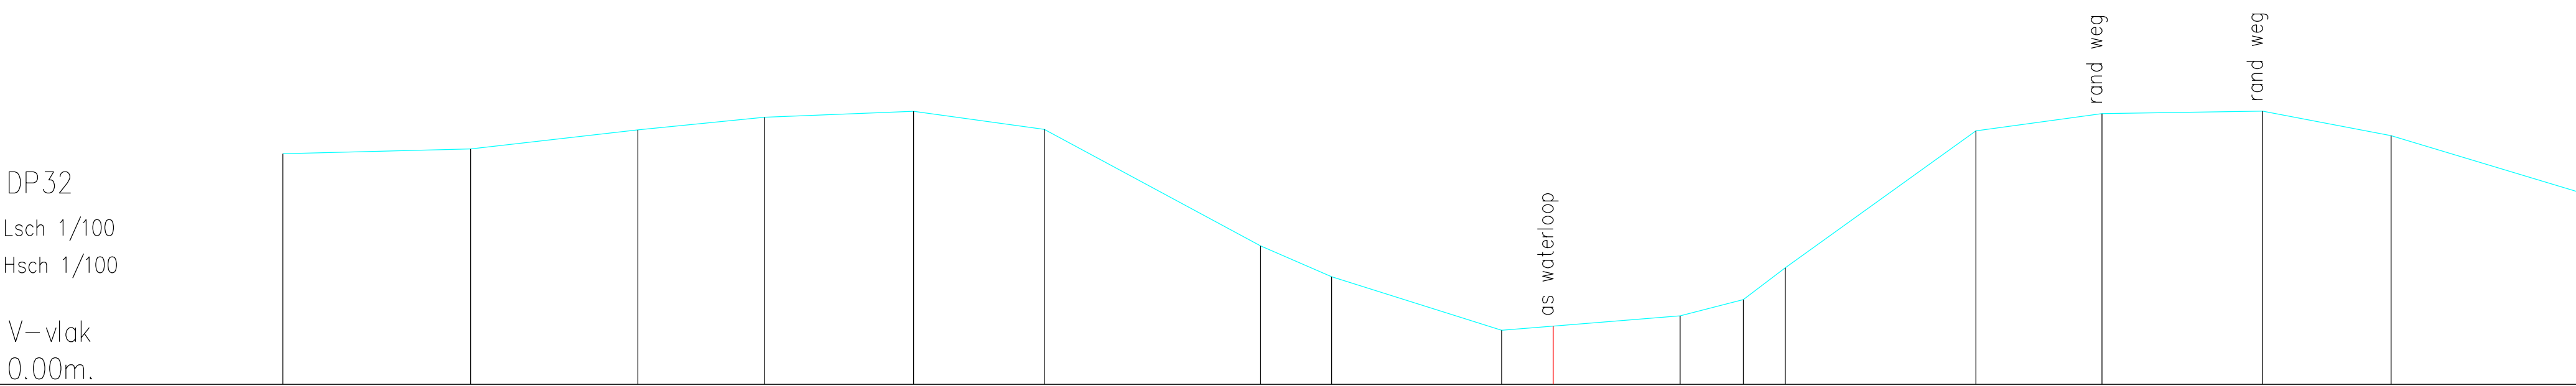

Terreinhoogte	4.34	4.43	4.79	5.03	5.14	4.80	2.61	2.02	1.02	1.10	1.29	1.59	2.19	4.77	5.09	5.14	4.68	3.60
Tussenafstand	3.53	3.15	2.38	2.81	2.46	4.07	1.34	3.20	0.97	2.39	1.19	0.79	3.59	2.37	3.02	2.42	3.60	