


KUNSTWERK 1217/11

PR 10
Lsch 1/100
Hsch 1/100

V-vlak
-1m.

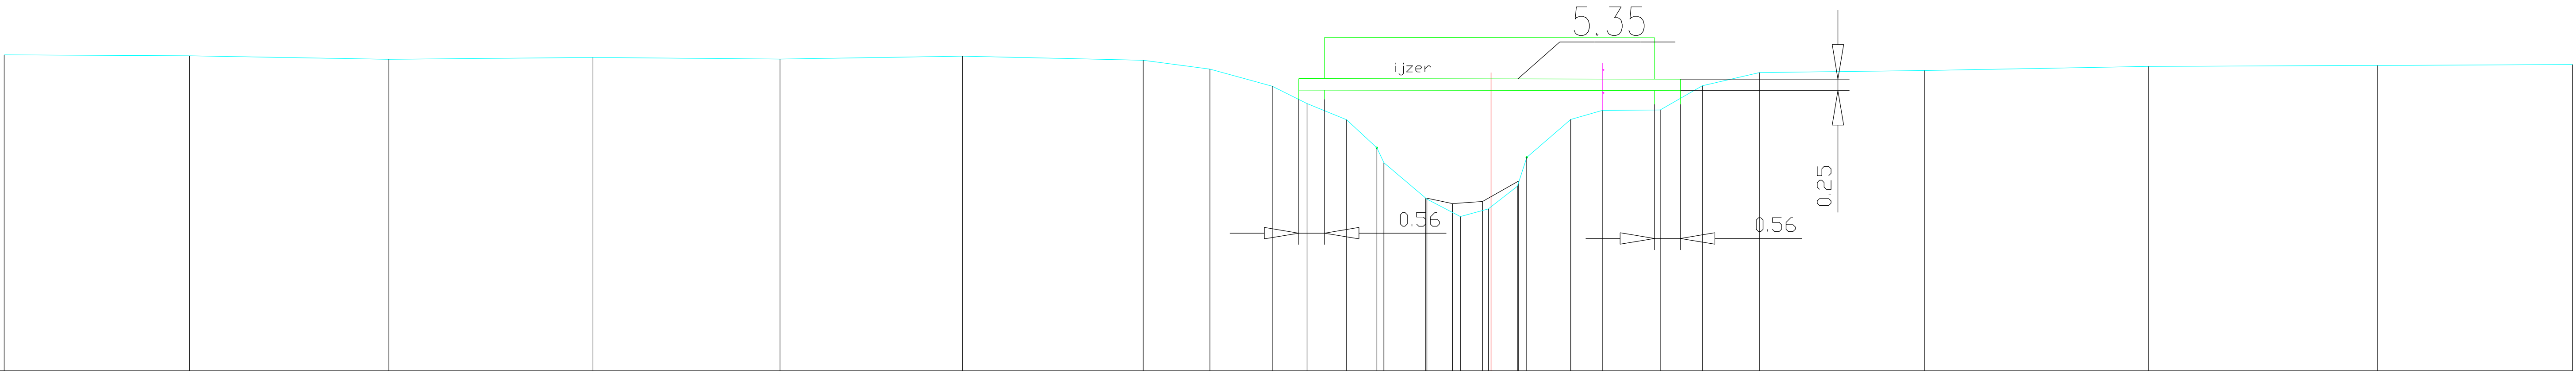

Peil slibbodem																				
Vaste bodem	5.87	5.85	5.78	5.82	5.78	5.85	5.75	5.56	5.19	4.81	4.46	3.95	3.64	3.12	2.76	2.64	2.68	3.01	3.64	5.66
Begroeiing																				
Tussenafstand	4.03	4.33	4.44	4.07	3.97	3.93	1.45	1.35	0.76	0.86	0.66	0.16	0.93	0.73	0.61	0.63	0.20	0.96	0.69	1.26
Cumulafstand	0	4.03	8.37	12.81	16.88	20.84	24.78	26.23	27.58	28.34	29.2	29.86	30.79	31.95	31.68	32.28	32.91	34.08	34.76	36.02