


PR 11
Lsch 1/100
Hsch 1/100

V-vlak
-1m.

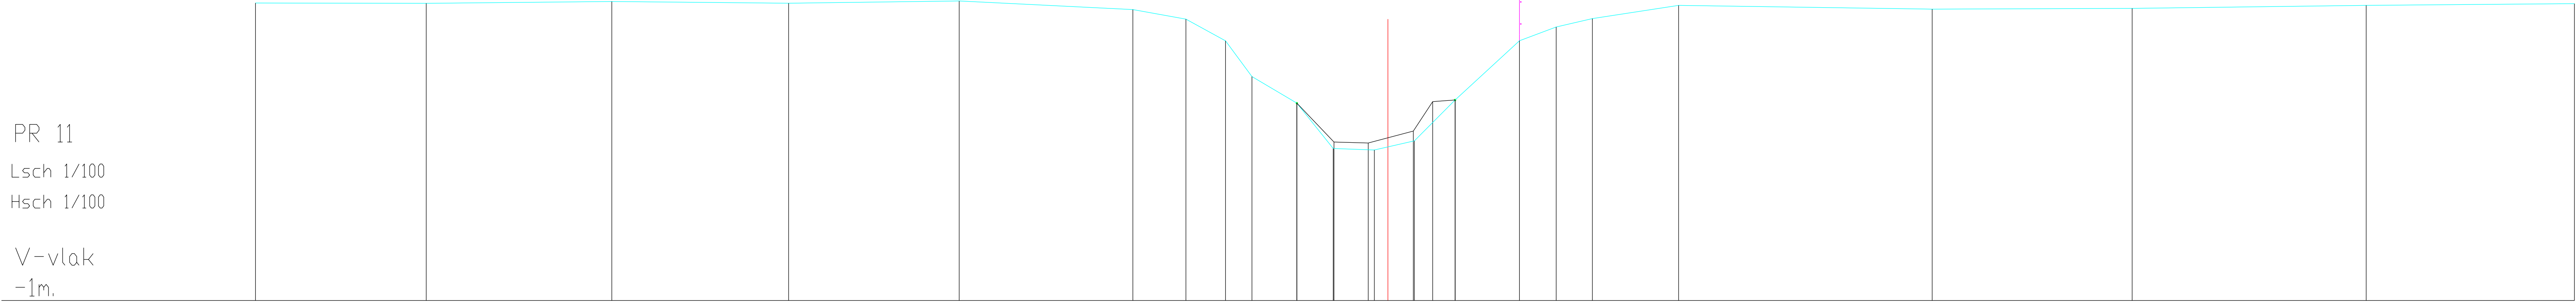

Peil slibbodem																												
Vaste bodem	5.76	5.75	5.79	5.75	5.8	5.61	5.39	4.9	4.09	3.48	2.6	2.58	2.85	3.52														
Begroeiing	3.48										3.55					4.9					5.21	5.4	5.7	5.62	5.63	5.7	5.74	
Tussenafstand	387	421	401	387	394	12	0.9	0.6	1.02	0.82	0.93	0.91	0.92	0	1.46	0.83	0.82	1.96	5.75			4.53		5.31		4.72		
Cumulafstand	0	387	808	1209	1596	1989	211	22	22.6	23.61	24.44	25.37	26.28	27.2		28.66	29.5	30.32	32.27	38.02			42.56		47.86		52.58	