


PR 127
Lsch 1/100
Hsch 1/100

V-vlak
1.00m.

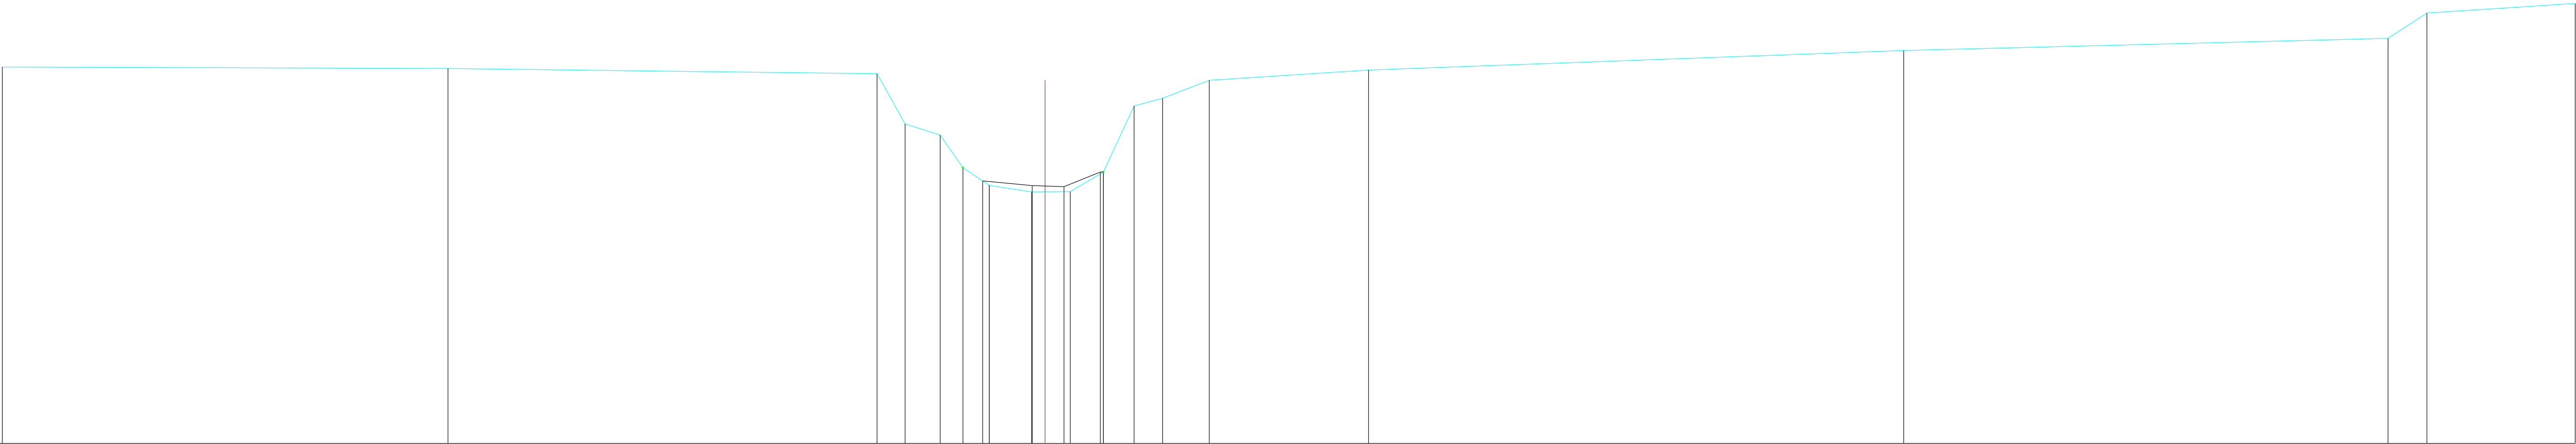

Peil slibbodem																					
Vaste bodem	981	978	965	848	822	745	714	704	689	703	701	735	890	908	950	974	1020	1048	1107	1130	
Begroeiing																					
Tussenafstand	10.44	10.05			0.66	0.82	0.53	0.62	0.99	0.90	0.77	0.00	0.72	0.67	1.09	3.73	12.53	11.34		0.91	3.47
Cumulafstand	0.00	10.44	20.48	21.14	21.96	22.49	23.11	24.10	25.01	25.78	26.50	27.17	28.26	31.99	44.52	55.86	56.77				60.24