


PR 13  
Lsch 1/100  
Hsch 1/100  
  
V-vlak  
-1m.

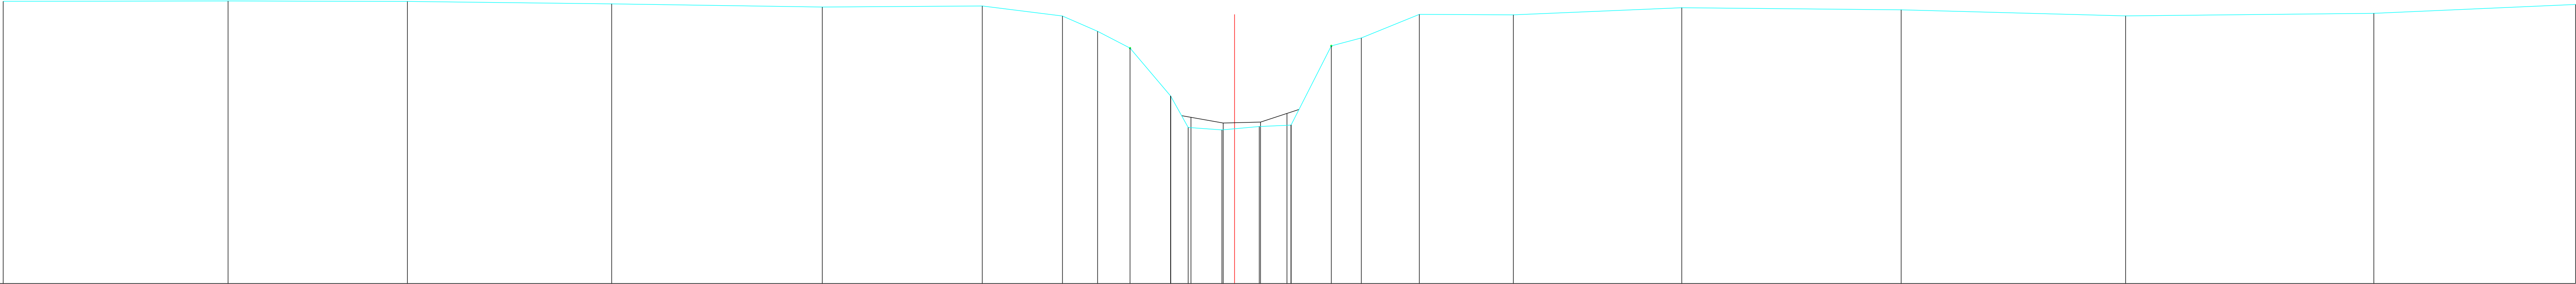

Peil slibbodem																			
Vaste bodem	5.71	5.72	5.71	5.65	5.57	5.6	5.36	5	4.6	3.46	2.71	2.65	2.73	2.77	4.65	4.84	5.4	5.39	5.56
Begroeiing																			
Tussenafstand	5.35	4.26	4.86	5.01	3.8	1.91	0.84	0.77	0.96	0.42	0.8	0.89	0.76	0.96	0.71	1.38	2.23	4.01	5.22
Cumulafstand	0	5.35	9.61	14.47	19.47	23.28	25.18	26.02	26.79	27.76	28.17	28.98	29.86	30.62	31.58	32.29	33.67	35.9	39.91