


PR 14
Lsch 1/100
Hsch 1/100

V-vlak
-1m,

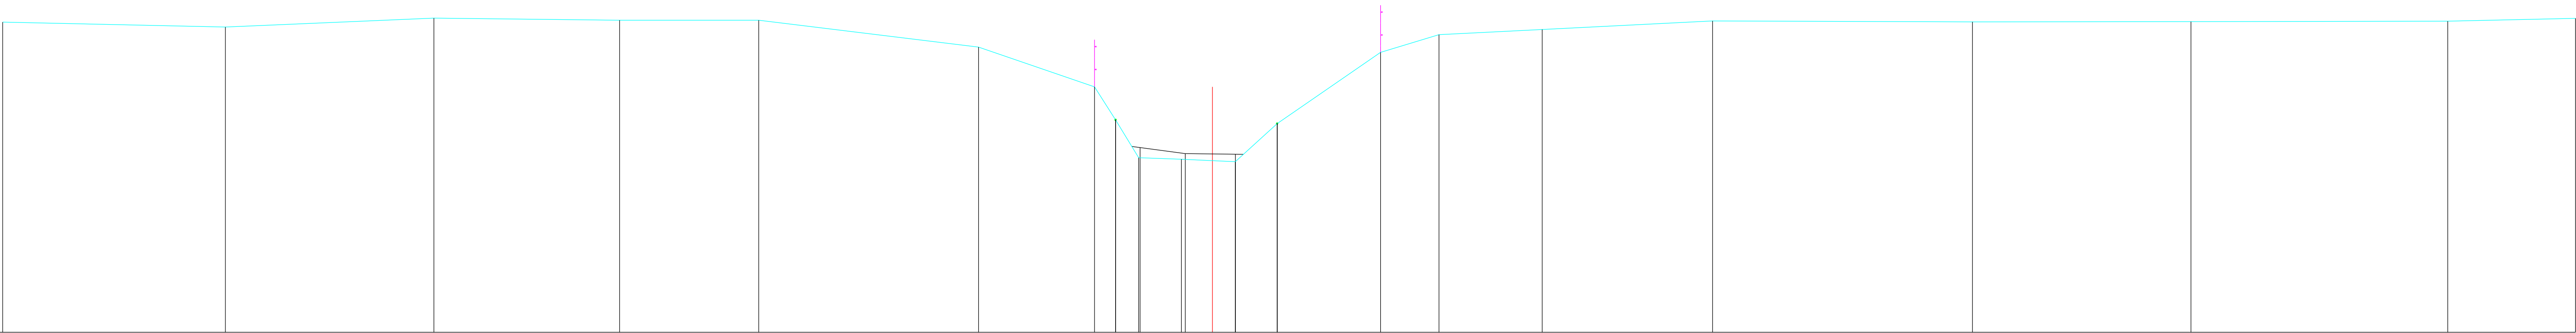

Peil slikbodem																				
Vaste bodem	5.78	5.67	5.86	5.82	5.82	5.23	4.36	3.64	2.81	2.78	2.73	3.56	5.11	5.5	5.61	5.8	5.78	5.79	5.8	5.86
Begroeiing																				
Tussenafstand	4.86	4.55	4.06	3.04	4.8	2.53	0.46	0.05	0.93	1.18	0.91	0	2.26	1.27	2.25	3.72	5.67	4.77	5.61	2.79
Cumulafstand	0	4.86	9.41	13.47	16.5	21.3	23.84	24.29	24.8	25.73	26.91	27.82	30.08	31.36	33.61	37.33	43	47.77	53.38	56.17