


PR 146
Lsch 1/100
Hsch 1/100

V-vlak
1.00m.

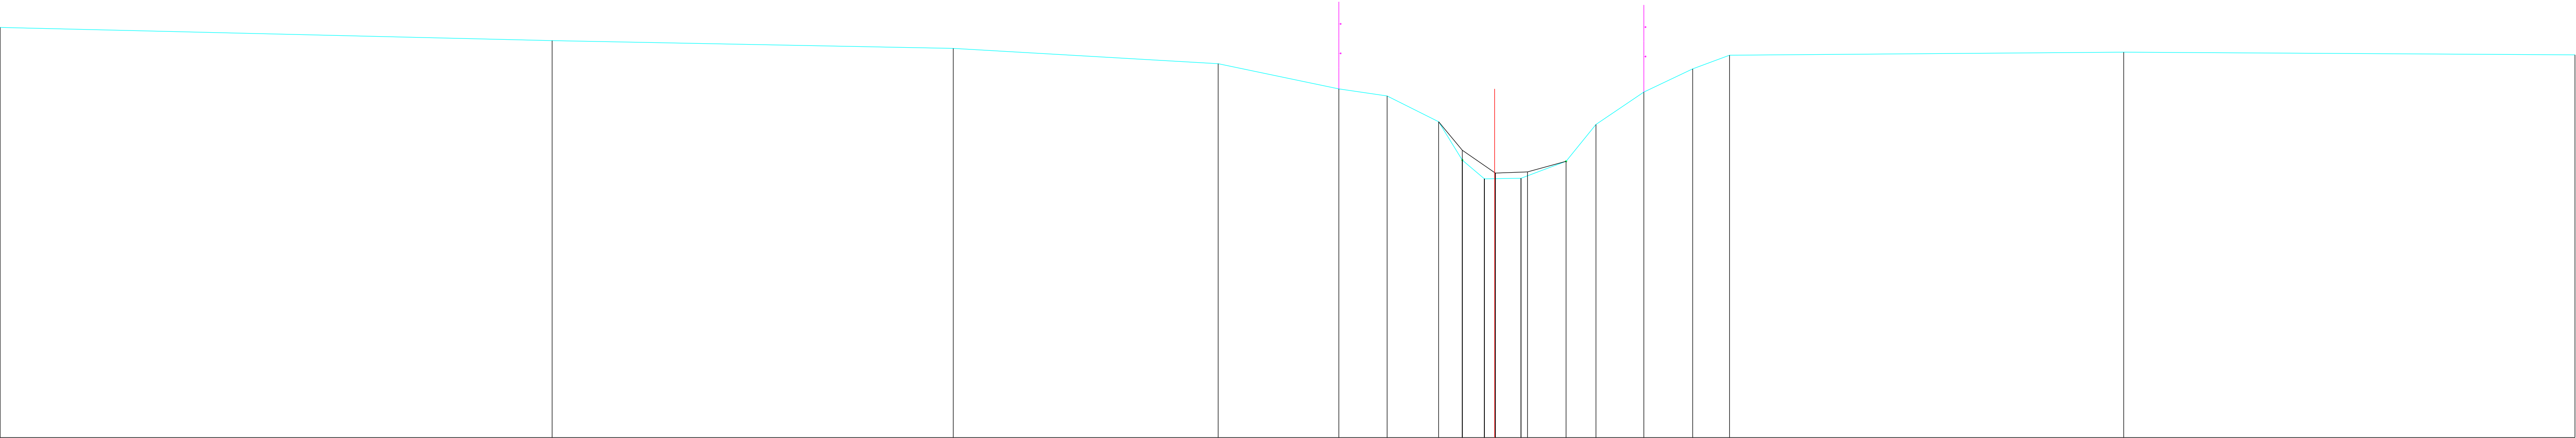

Peil slikbodem																		
Vaste bodem	11.44	11.11	10.91	10.52	9.88	9.70	9.04	8.06	8.21	7.63	7.66	8.03	8.97	9.79	10.39	10.73	10.81	10.74
Begroeiing																		
Tussenafstand	14.06	10.22	6.75	3.08	1.23	1.31	0.60	0.50	0.93	0.00	1.15	0.76	1.22	1.24	0.94	10.04	11.50	
Cumulafstand	0.00	14.06	24.28	31.03	34.11	35.34	36.65	37.25	37.62	38.75	39.90	40.66	41.88	43.12	44.06	54.10	65.60	