


PR 17
Lsch 1/100
Hsch 1/100

V-vlak
-1m.

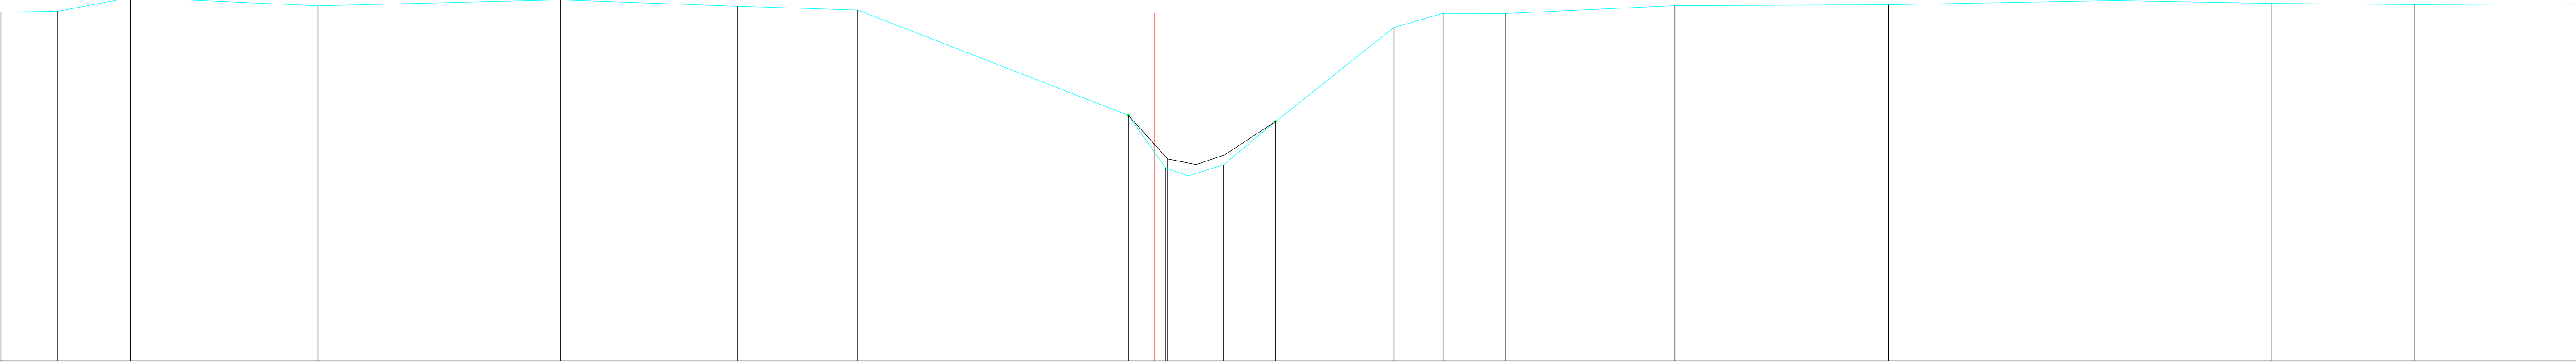

Peil slikbodem																							
Vaste bodem	5.72	5.73	5.99	5.84	5.95	5.83	5.76	3.73	2.71	2.56	2.78	2.77	3.61	5.42	5.69	5.69	5.84	5.86	5.94	5.88	5.86	5.87	
Begroeiing	3.73																						
Tussenafstand	109	14	36	466	341	23	521	0	0.72	0.43	0.68	1	0	228	0.94	12	326	0	411	437	298	276	312
Cumulafstand	0	109	249	61	1075	1416	1647	2167	2239	2282	235	245	2678	2772	2892	3218	3629	4066	4365	4641	4952		