


PR 18
Lsch 1/100
Hsch 1/100

V-vlak
-1m.

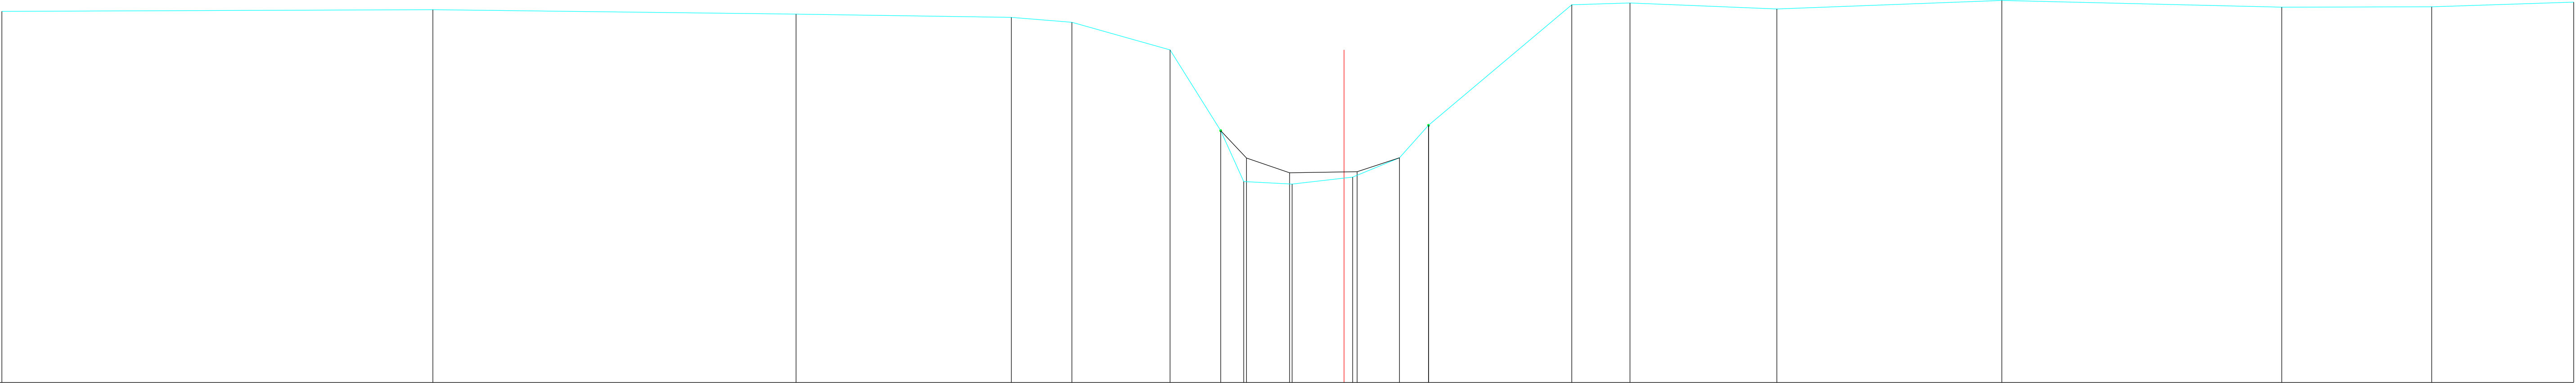

Peil slibbodem																			
Vaste bodem	5.83	5.86	5.78	5.72	5.63	5.12	3.64	2.7	2.65	2.78	3.14	3.73	5.95	5.98	5.88	6.03	5.91	5.91	6
Begroeiing																			
Tussenafstand	7.93	6.69	3.96	1.11	1.81	0.93	0.42	0.89	1.12	0.86	0.54	0	2.64	1.07	2.7	4.14	5.15	2.76	2.61
Cumulafstand	0	7.93	14.62	18.58	19.7	21.5	22.44	22.86	23.75	24.87	25.73	26.26	28.9	29.97	32.67	36.82	41.97	44.73	47.34