


PR 19
Lsch 1/100
Hsch 1/100

V-vlak
-1m.

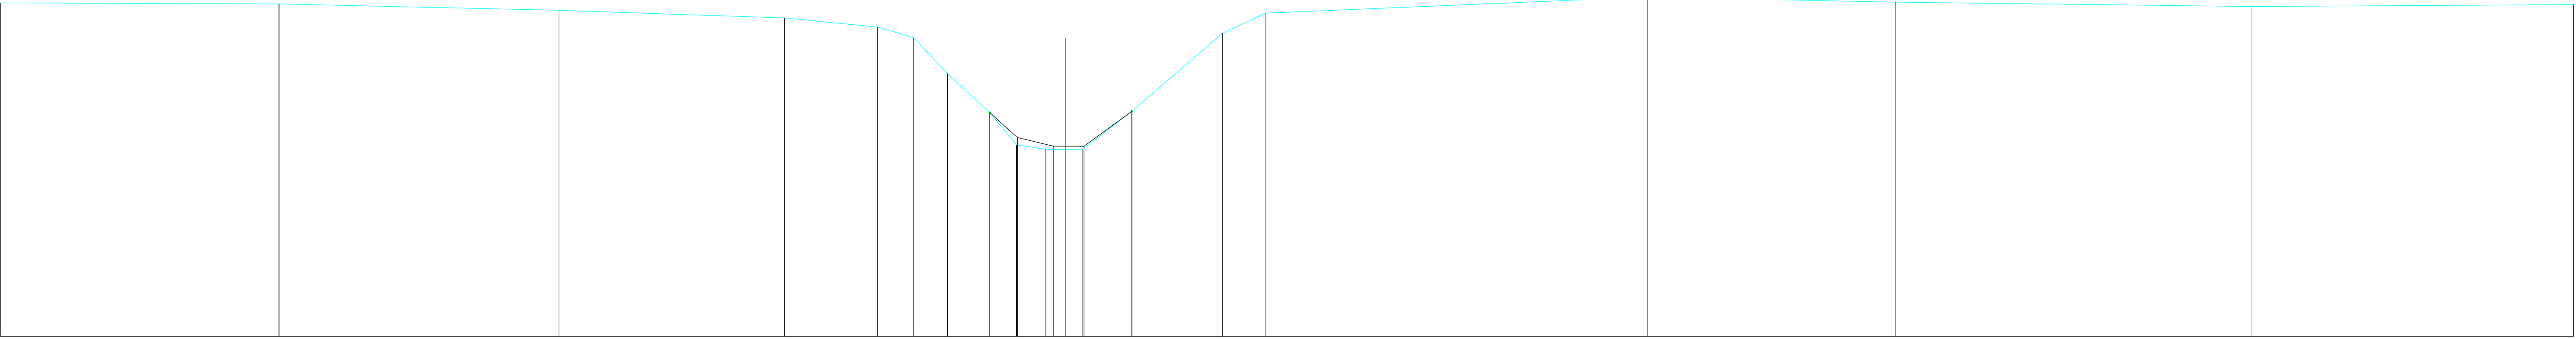

Peil slibbodem																			
Vaste bodem	6.01	5.98	5.85	5.69	5.5	5.27	4.52	3.7	3.02	2.93	2.92	3.73	5.37	5.79	6.13	6.02	5.93	5.97	
Begroeiing	3.7																		
Tussenafstand	5.85	0	5.88	4.73	1.95	0.76	0.71	0.89	0.56	0.61	0.76	1.04	0	1.9	0.91	8.01	5.2	7.49	6.75
Cumulafstand	0	5.85	11.72	16.46	18.41	19.17	19.87	20.76	21.33	21.94	22.7	23.75	25.65	26.56	34.56	39.77	47.26		54.01