


PR 20
Lsch 1/100
Hsch 1/100

V-vlak
-1m.

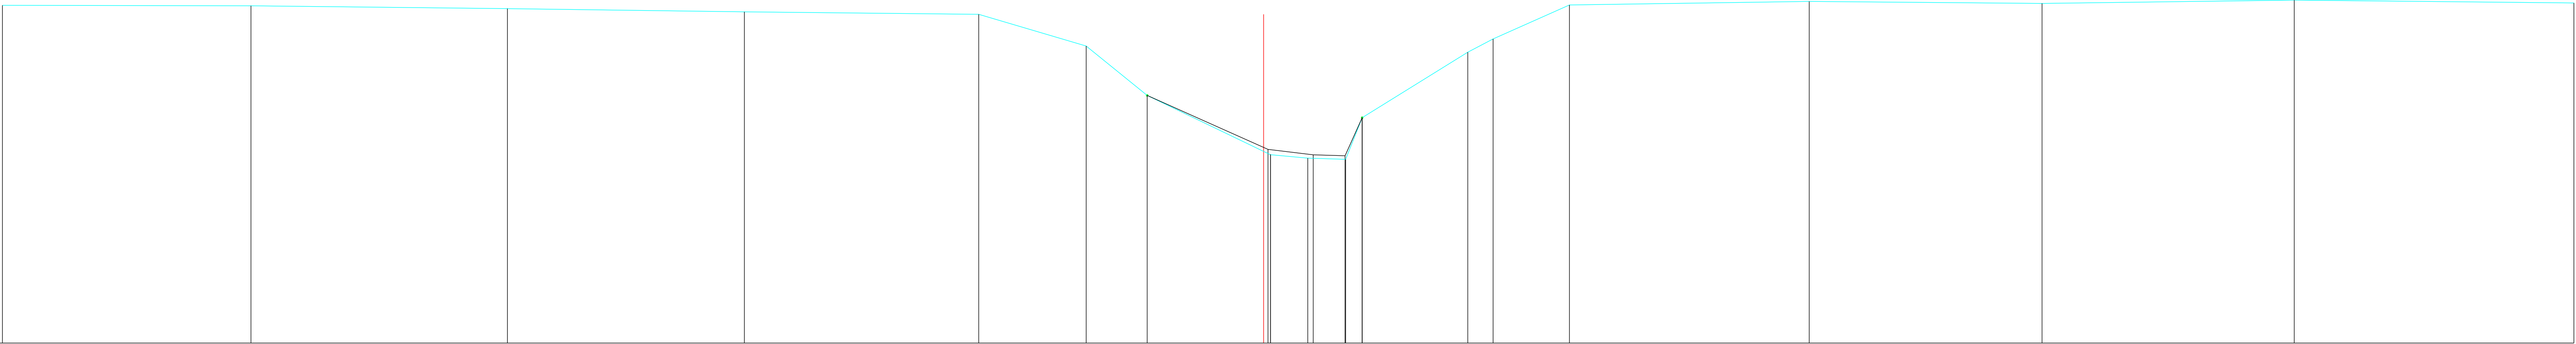

Peil slibbodem																			
Vaste bodem	6.06	6.05	5.99	5.93	5.87	5.21	4.18	2.94	3.05	2.87	2.94	2.91	5.08	5.36	6.07	6.14	6.1	6.17	6.11
Begroeiing																			
Tussenafstand	52	536	496	49	225	127	258	0.78	0.79	0.35	2.21	0.53	1.6	5.01	4.87	5.28	5.85		
Cumulafstand	0	52	1056	1552	2042	2267	2394	2652	273	2809	2844	3065	3118	3277	3779	4266	4793	5378	