


PR 23
Lsch 1/100
Hsch 1/100

V-vlak
-1m.

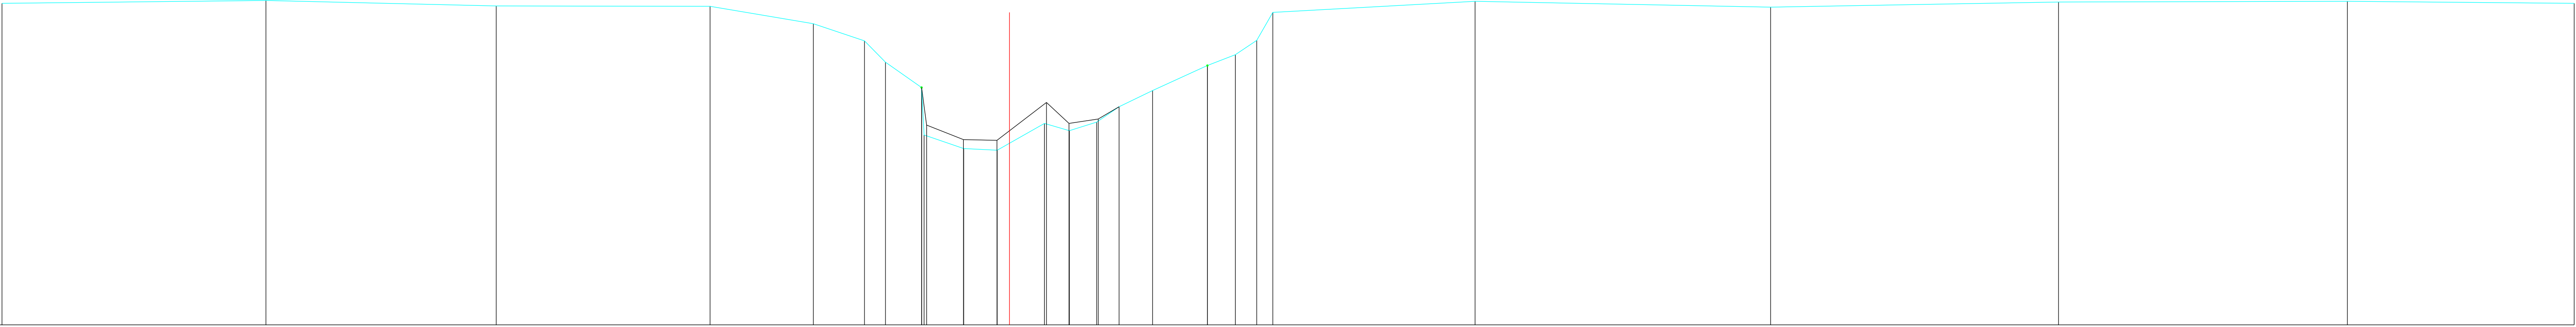

Peil slibbodem																											
Vaste bodem	6.12	6.18		6.06	6.05	5.67	5.29	4.82	4.25	3.42	2.9	31	308	346	332	346	356	419	474	498	53	592	6.16	6.03	6.15	6.16	6.12
Begroeiing																											
Tussenafstand	5.84	5.09	4.73	2.28	1.13	0.46	0.8	0.05	0.87	0.74	1.04	0.55	0.6	0.5	0.74	1.21	0.62	0.47	0.36	4.47	6.53	6.37	6.39	5.02			
Cumulafstand	0	5.84	10.93	15.66	17.94	19.07	19.53	20.33	21.27	22.01	23.05	23.6	24.21	24.7	25.44	26.65	27.27	27.74	28.1	32.57	39.11	45.47	51.86	56.88			