


PR 26
Lsch 1/100
Hsch 1/100

V-vlak
-1m.

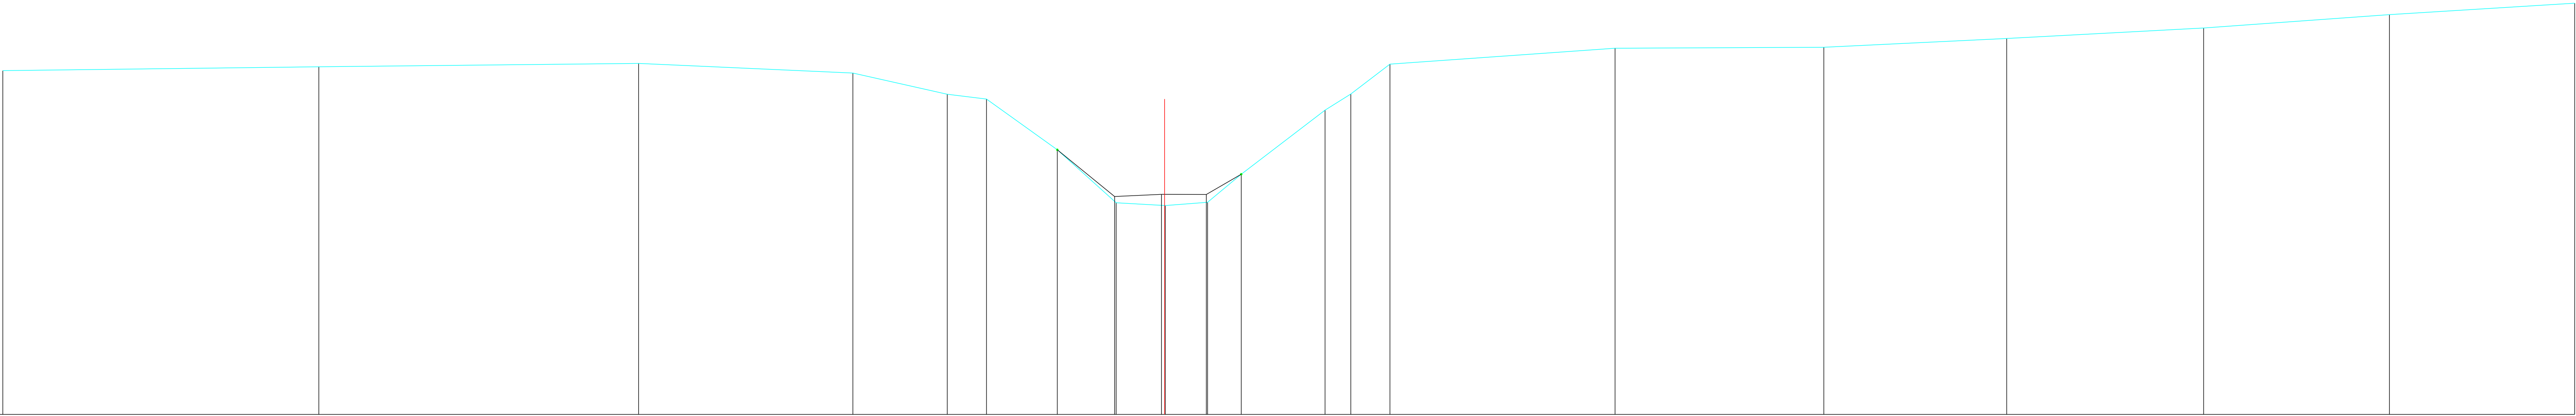

Peil slibbodem																	352	356	356										
Vaste bodem	6.13	6.21	6.28	6.08	5.64	5.54	4.49	3.39	3.33	3.4	3.98	5.31	5.65	6.27	6.6	6.61	6.8	7.01	7.29	7.53									
Begroeiing																													
Tussenafstand	6.56	6.64	4.45	1.96	0.81	1.47	1.22	1.02	0.88	0.7	1.74	0.53	0.81	4.67	4.33	3.8	4.09	3.86	3.85										
Cumulafstand	0	6.56	13.2	17.64	19.6	20.42	21.89	23.11	24.13	25.01	25.7	27.45	27.98	28.79	33.46	37.8	41.59	45.68	49.53	53.38									