


PR 29
Lsch 1/100
Hsch 1/100

V-vlak
-1m.

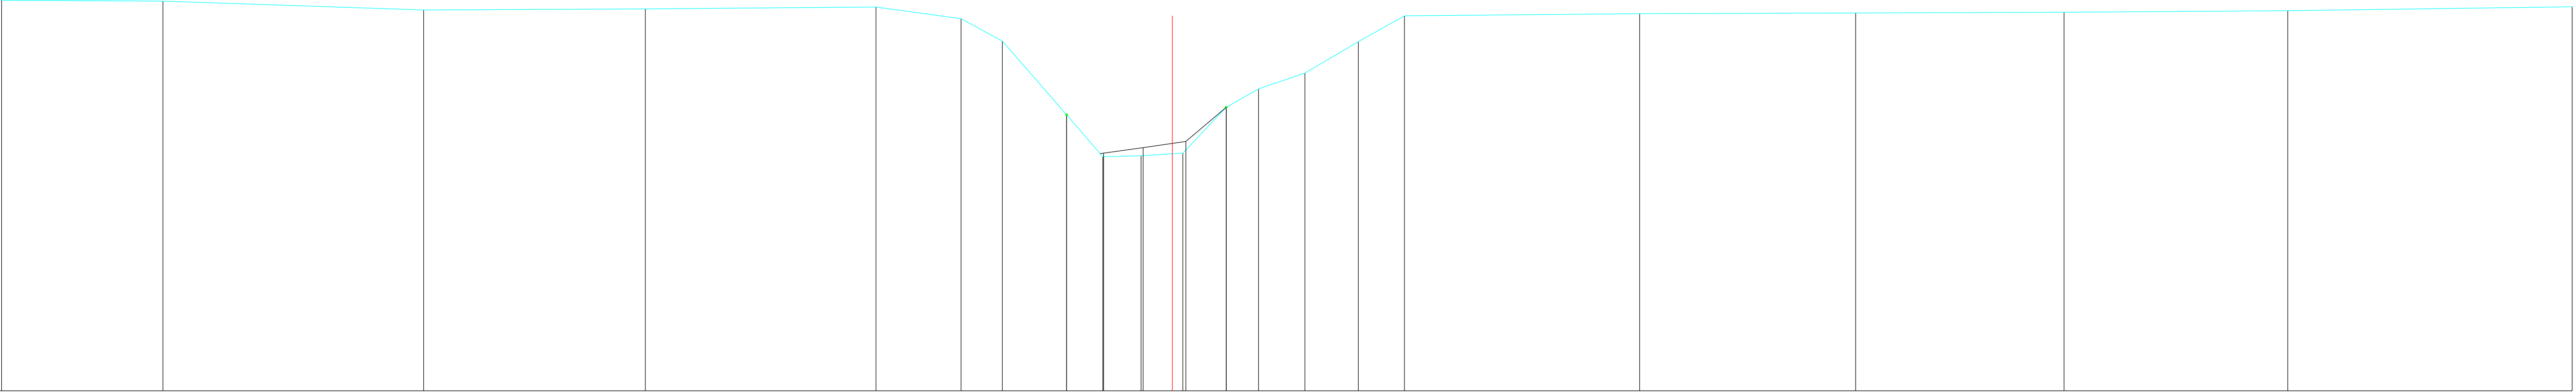

Peil slibbodem																					
Vaste bodem	6.41	6.39	6.23	6.25	6.28	6.06	5.64	4.24	3.44	3.46	3.51	4.38	4.73	5.03	5.63	6.12	6.16	6.17	6.18	6.21	6.29
Begroeiing								4.24				4.38									
Tussenafstand	3.06	4.94	4.2	4.37	1.61	0.78	1.22	0.68	0.73	0.79	0.82	0.61	0.88	1.01	0.87	4.46	4.1	3.95	4.24	5.39	
Cumulafstand	0	3.06	8	12.21	16.58	18.19	18.98	20.19	20.88	21.61	22.4	23.22	23.83	24.71	25.72	26.6	31.06	35.15	39.1	43.35	48.74