


PR 30
Lsch 1/100
Hsch 1/100

V-vlak
-1m.

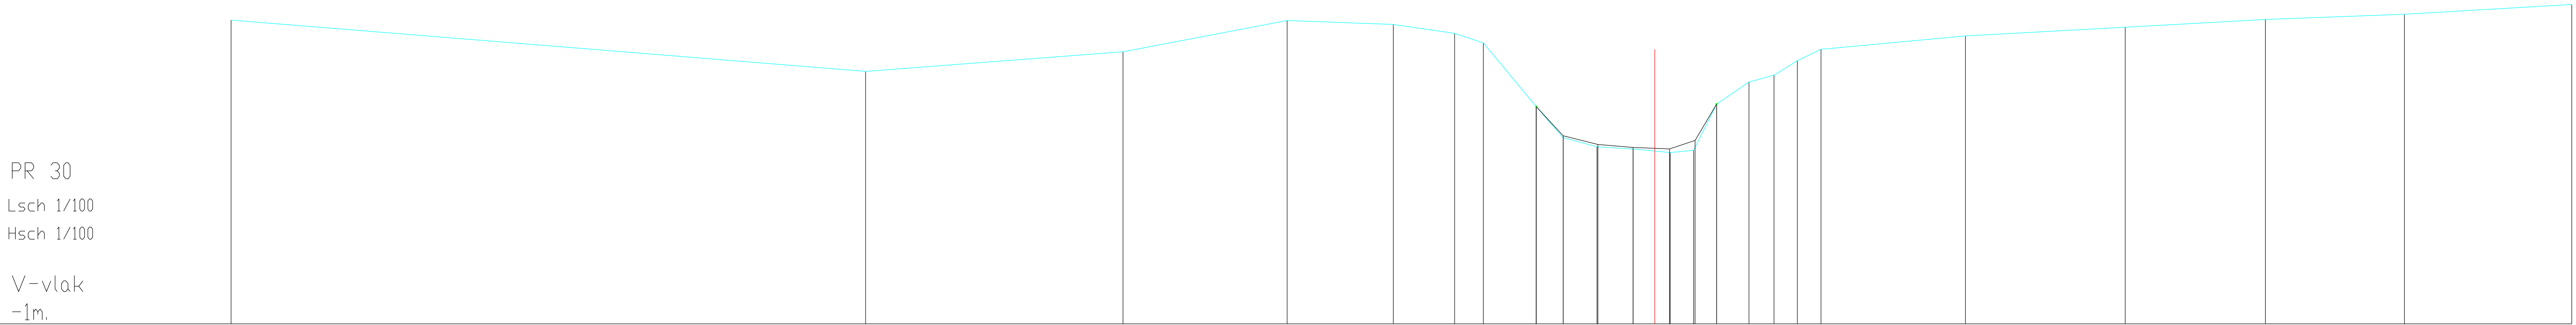

Peil slibbodem																				
Vaste bodem	6.54	5.27	5.76	6.53	6.43	6.21	5.97	4.39	3.62	3.4	3.34	3.25	3.31	4.46	5	5.18	5.53	5.82	6.15	6.36
Begroeiing									4.39							4.46				
Tussenafstand	15.78		6.4		4.08		2.64		1.52	0.71	1.32	0.67	0.84	0.9	0.92	0.58	0.57	0.81	0.62	0.58
Cumulafstand	0	15.78	22.18	26.26	28.89	30.42	31.13	32.45	33.12	33.96	34.66	35.78	36.36	36.93	37.74	38.36	38.94	39.53	43.12	47.09