


PR 31
Lsch 1/100
Hsch 1/100

V-vlak
-1m.

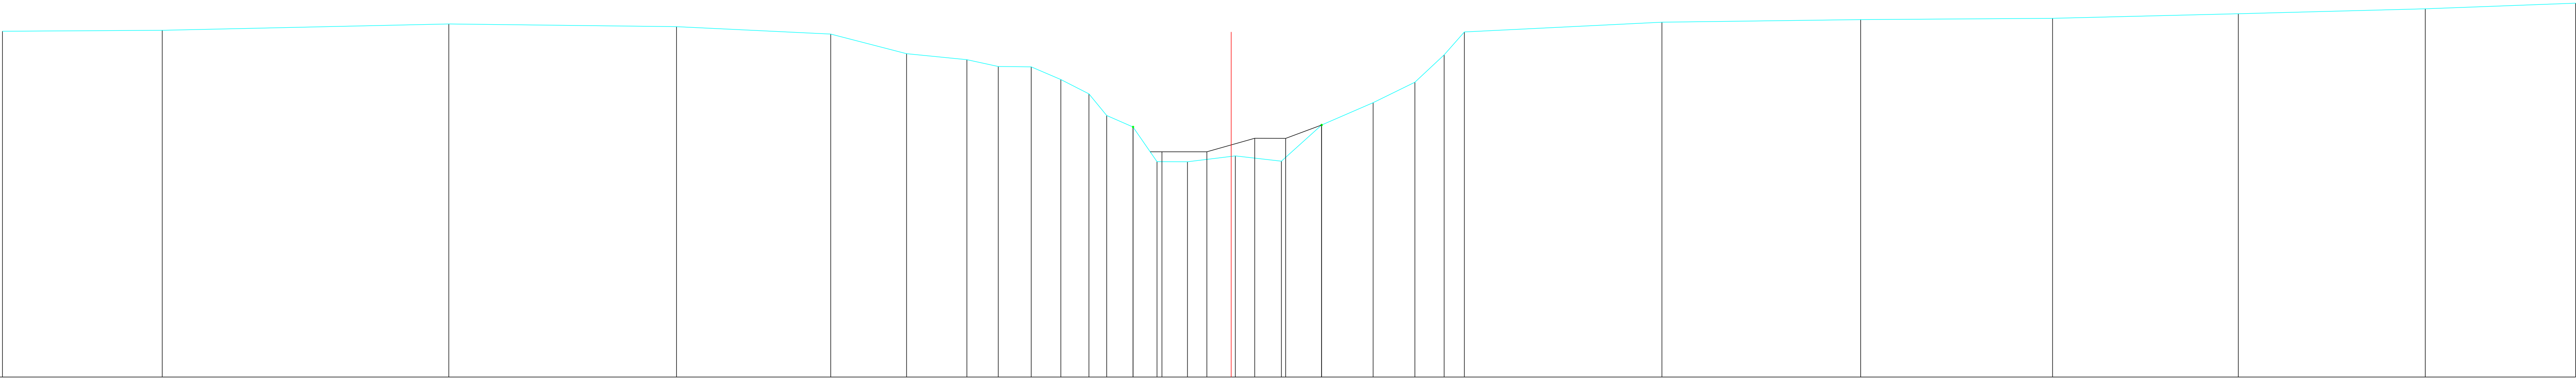

Peil slibbodem																												
Vaste bodem	6.42	6.44	6.58	6.52	6.36	5.94	5.81	5.67	5.66	5.39	5.08	4.62	4.37	3.62	3.62	3.75	3.63	4.41	4.89	5.33	5.92	6.41	6.62	6.67	6.7	6.8	6.91	7.03
Begroeiing	4.37													4.41														
Tussenafstand	3.43	6.15	4.89	3.31	1.63	1.29	0.67	0.71	0.64	0.6	0.38	0.57	0.51	0.65	1.03	0.99	0.86	0	1.1	0.89	0.63	0.43	4.24	4.27	4.12	3.98	4.01	3.23
Cumulafstand	0	3.43	9.58	14.46	17.77	19.4	20.69	21.36	22.07	22.71	23.31	23.69	24.25	24.77	25.42	26.45	27.44	28.3	29.4	30.3	30.93	31.36	35.6	39.86	43.98	47.96	51.97	55.2