


PR 34
Lsch 1/100
Hsch 1/100

V-vlak
-1m.

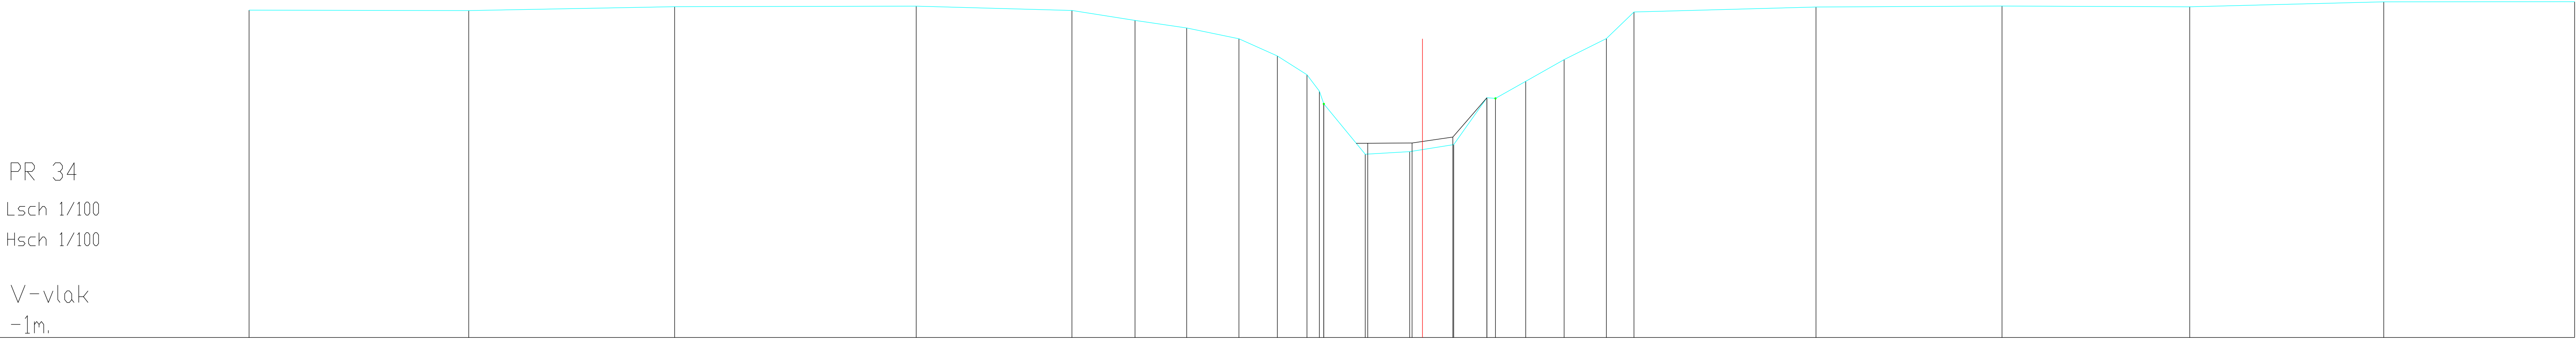

Peil slibbodem																									
Vaste bodem	6.49	6.48	6.57	6.58	6.49	6.26	6.08	5.84	5.45	5.01	4.54	3.19	3.25	3.41	4.49	4.47	4.86	5.36	5.84	6.45	6.56	6.59	6.57	6.68	6.68
Begroeiing	4.35																								
Tussenafstand	5.02	4.71	5.52	3.56	1.44	1.18	1.19	0.88	0.68	0.28	0.95	1.02	1.01	0.76	0.12	0.69	0.88	0.97	0.63	4.16	4.25	4.29	4.44	4.36	
Cumulafstand	0	5.02	9.73	15.25	18.81	20.25	21.43	22.63	23.5	24.18	24.46	25.51	26.53	27.53	28.29	28.41	29.18	30.06	31.02	31.65	35.81	40.07	44.36	48.79	53.15