


PR 4
Lsch 1/100
Hsch 1/100

V-vlak
-1m.

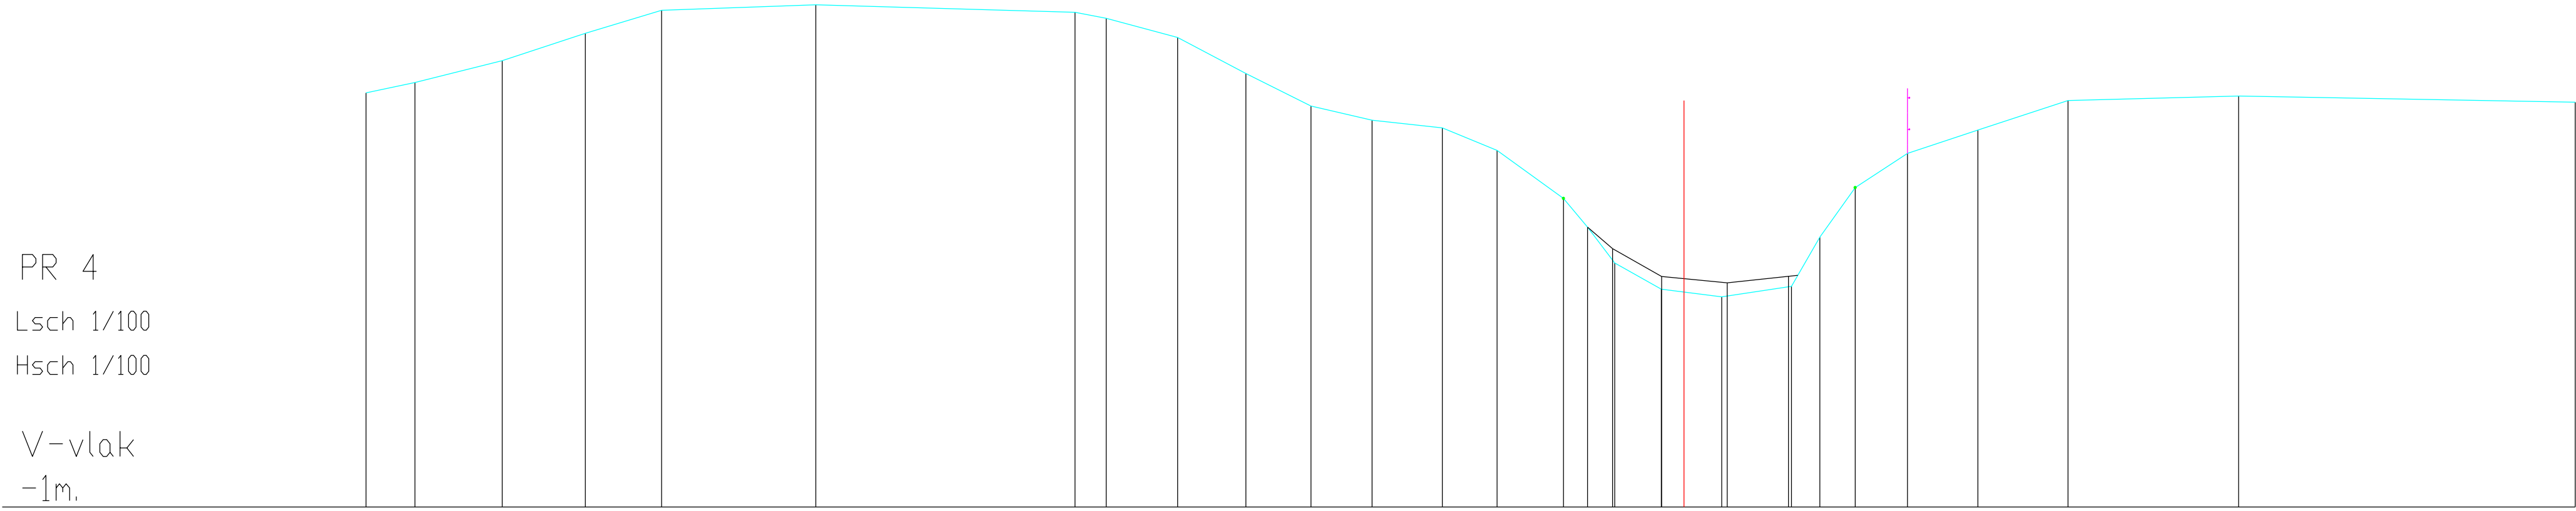

Peil slibbodem																												
Vaste bodem	556	572	607	65	687	695	684	674	644	587	535	513	501	465	389	343	287	309	245	265	255	265						
Begroeiing	389															406												
Tussenafstand	0.78	1.38	1.32	1.21	2.44	4.1	0.5	1.13	1.08	1.03	0.97	1.11	0.87	1.05	0.38	0.43	0.74	0.96	1.11	0.45	0.56	0.83	1.12	1.43	2.7	5.33		
Cumulafstand	0	0.78	2.16	3.47	4.68	7.12	11.22	11.72	12.85	13.93	14.96	15.93	17.04	17.91	18.96	19.34	19.77	20.51	21.46	22.57	23.02	23.58	24.4	25.52	26.95	29.65	34.98	