


PR 41
Lsch 1/100
Hsch 1/100

V-vlak
-1m.

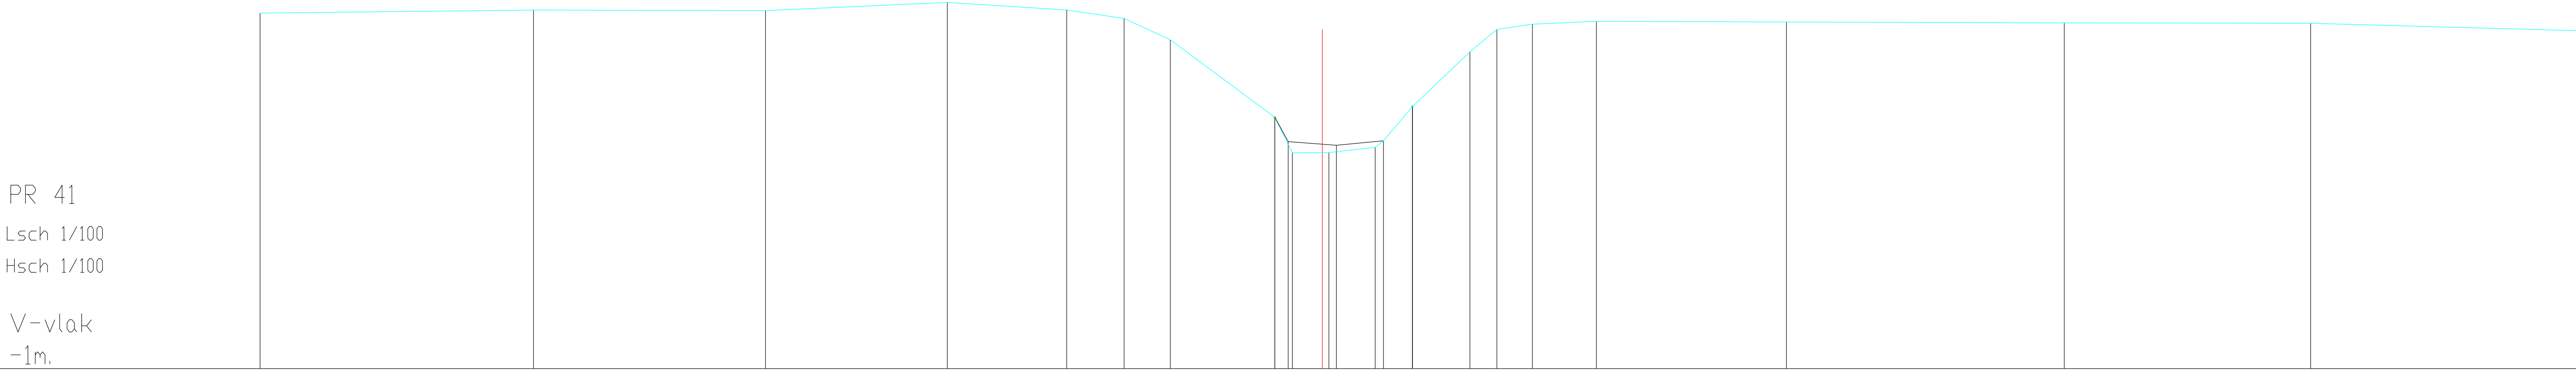

Peil slibbodem									3.95		3.87	3.97									
Vaste bodem	6.75	6.82	6.81	6.98	6.82	6.64	6.17	4.48	3.71	3.71	3.83	4.72	5.91	6.4	6.51	6.57	6.56	6.54	6.53	6.37	
Begroeiing								4.48				4.72									
Tussenafstand		5.97	5.06	3.97	2.61	1.25	1.01	2.28	0.38	0.8	1.01	0.81	0.126	0.59	0.78	1.4	4.15	6.06	5.38	5.91	
Cumulafstand	0	5.97	11.03	14.99	17.6	18.85	19.86	22.14	22.53	23.32	24.33	25.15	26.4	26.99	27.76	29.16	33.31	39.37	44.75	50.66	