


PR 42
Lsch 1/100
Hsch 1/100

V-vlak
-1m.

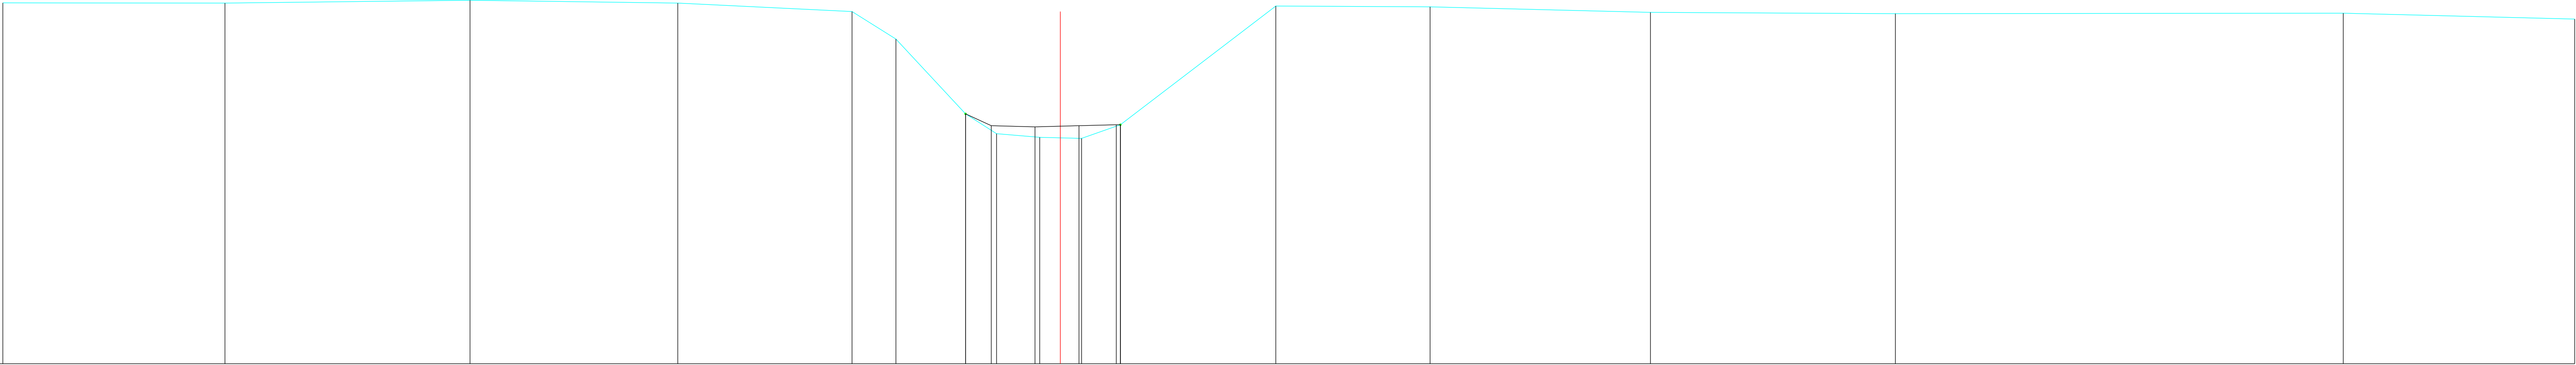

Peil slibbodem																		
Vaste bodem	6.77	6.77	6.83	6.77	6.59	6	4.38	4.13	4.1	4.13	4.15	6.71	6.69	6.57	6.54	6.55	6.42	
Begroeiing	4.15																	
Tussenafstand	4.78	5.28	4.48	3.75	0.95	1.5	0.67	0.93	0.9	0.78	0.65	3.35	3.32	4.75	5.28	9.65	4.98	
Cumulafstand	0	4.78	10.06	14.54	18.29	19.23	20.73	21.4	22.33	23.23	24.01	27.42	30.74	35.48	40.76	50.41	55.39	