


PR 44
Lsch 1/100
Hsch 1/100

V-vlak
-1m.

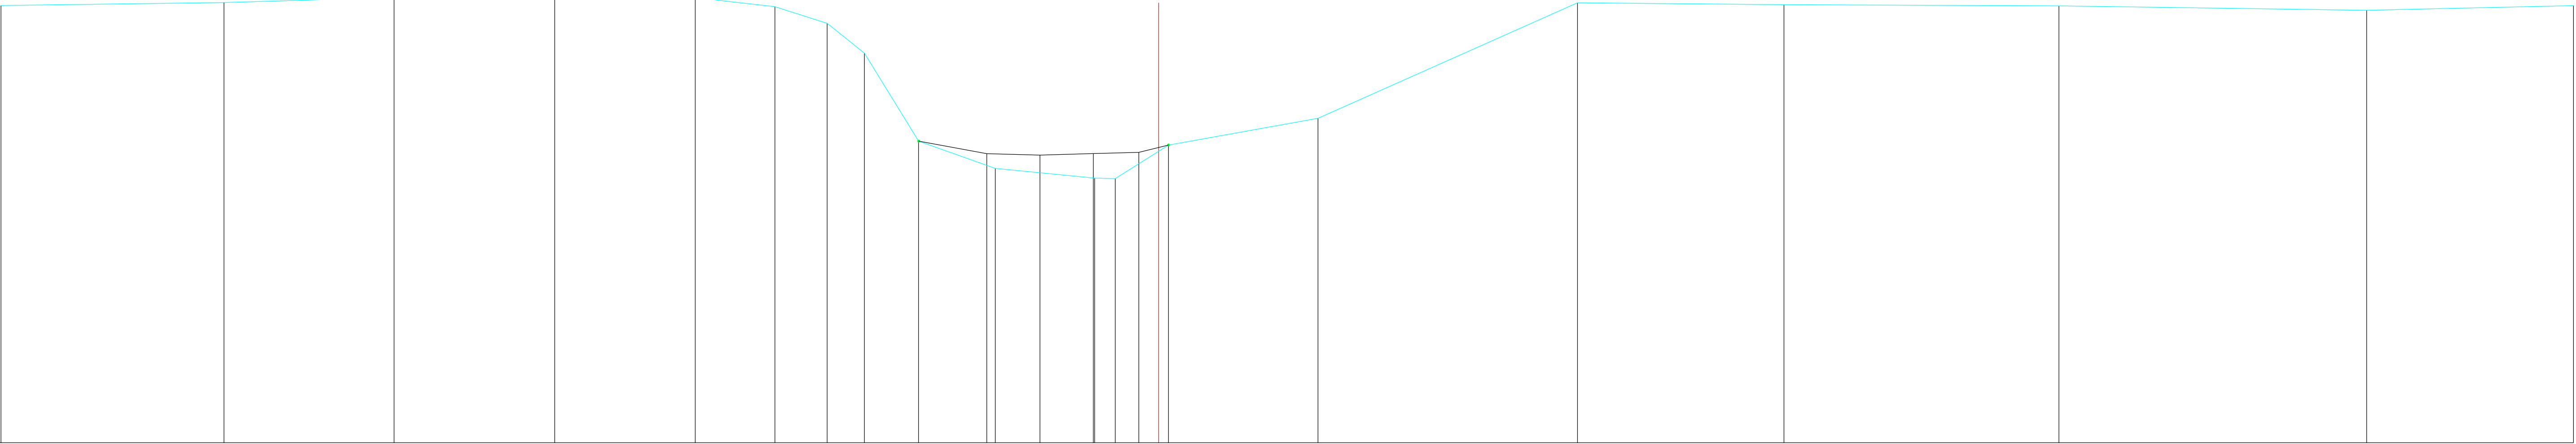

Peil slibbodem											4.13	4.1	4.13	4.15							
Vaste bodem	6.76	6.81	6.9	6.98	6.89	6.73	6.44	5.91	4.35	3.86		3.68	3.69	4.28	4.75	6.8	6.77	6.75	6.67	6.75	
Begroeiing	4.35									4.75											
Tussenaafstand	3.95	3.01	2.84	2.49	1.41	0.93	0.66	0.96	1.36	1.76	0.36	0.94	2.65	4.6	3.66	4.87	5.45	3.66			
Cumulafstand	-36.46	-32.51	-29.5	-26.65	-24.16	-22.75	-21.83	-21.17	-20.2	-18.85		-17.09	-16.72	-15.78	-13.13	-8.53	-4.87	0	5.45	9.12	