


PR 45
Lsch 1/100
Hsch 1/100

V-vlak
-1m.

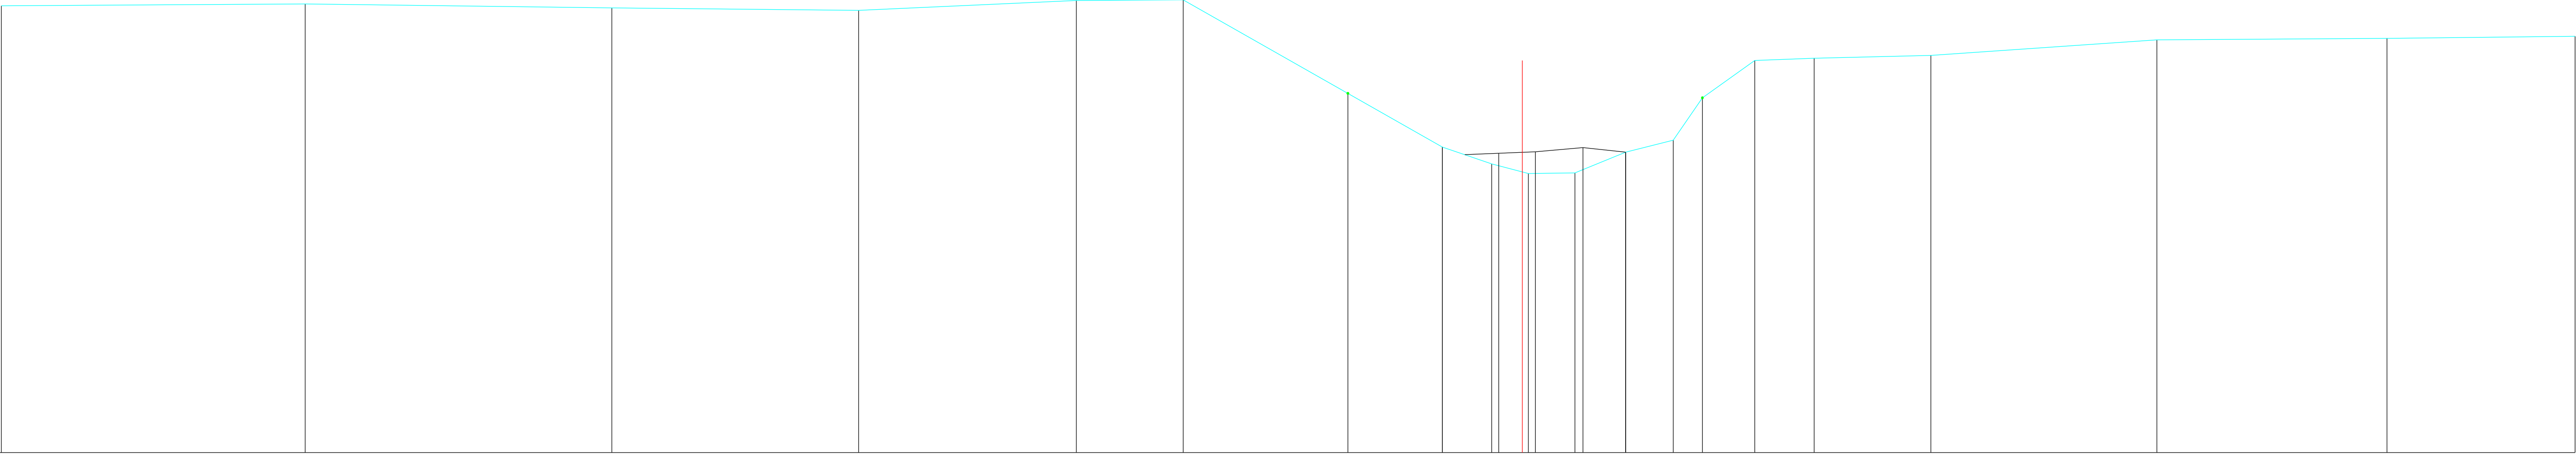

Peil slibbodem																			
Vaste bodem	6.9	6.93	6.86	6.82	6.99	7	5.34	4.4	4.1	4.29	4.32	4.39							
Begroeiing	5.34							5.27											
Tussenafstand	5.37	5.42	4.36	3.85	1.89	4.58	0.87	0.65	0.82	0.9	0.84	0.51	0.93	1.05	2.06	3.99	4.07	3.32	
Cumulafstand	0	5.37	10.78	15.14	18.99	20.87	25.46	26.33	26.97	27.8	28.69	29.53	30.05	30.97	32.02	34.08	38.08	42.14	45.46