


PR 46
Lsch 1/100
Hsch 1/100

V-vlak
-1m.

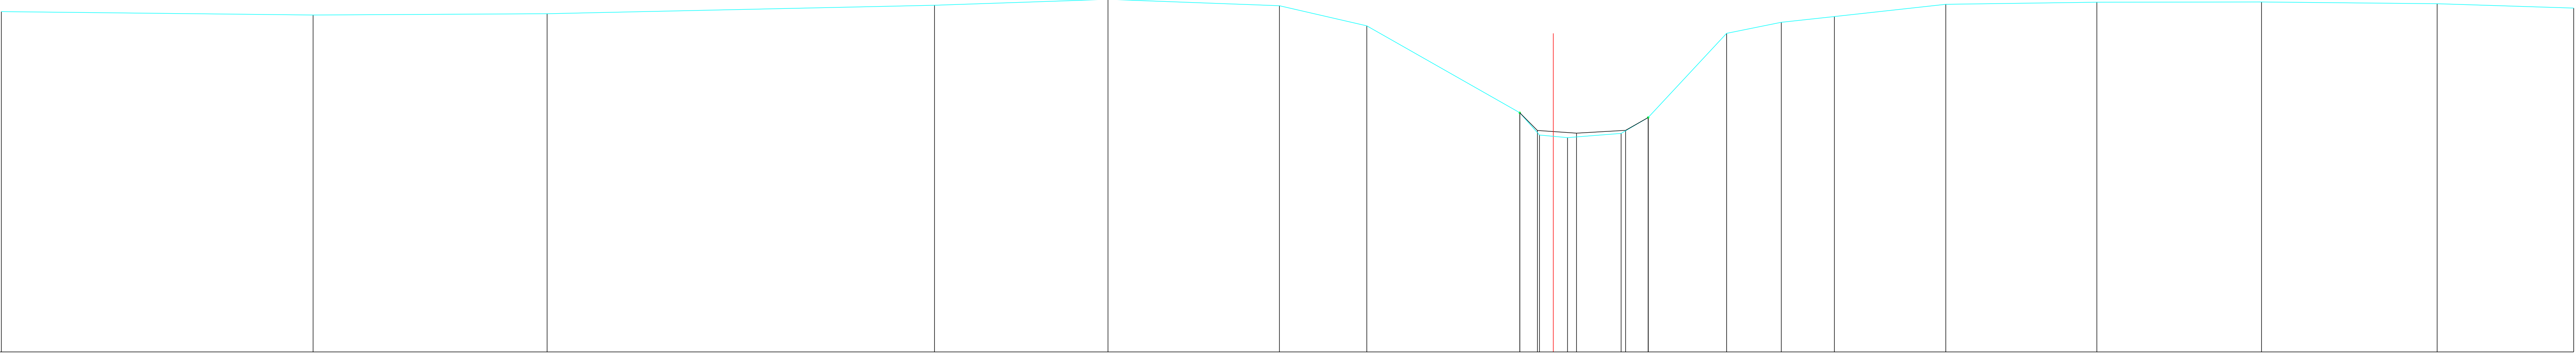

Peil slikbodem																	4.04	3.98	4.04						
Vaste bodem	6.74	6.66	6.69	6.69	7.02	6.87	6.42	4.44	3.93	3.88	3.97	4.33	6.25	6.5	6.63	6.91	6.96	6.92	6.82						
Begroeiing	4.44																4.33								
Tussenafstand	7.09	5.32	8.81	3.95	3.9	1.99	3.48	0.45	0.64	1.22	0.62	0	1.78	1.24	1.21	2.53	3.44	3.74	4	3.11					
Cumulafstand	0	7.09	12.41	21.22	25.17	27.07	31.05	34.53	34.98	35.62	36.84	37.45	39.24	40.48	41.69	44.22	47.66	51.4	55.39	58.5					