


PR 49

Lsch 1/100

Hsch 1/100

V-vlak

-1m.

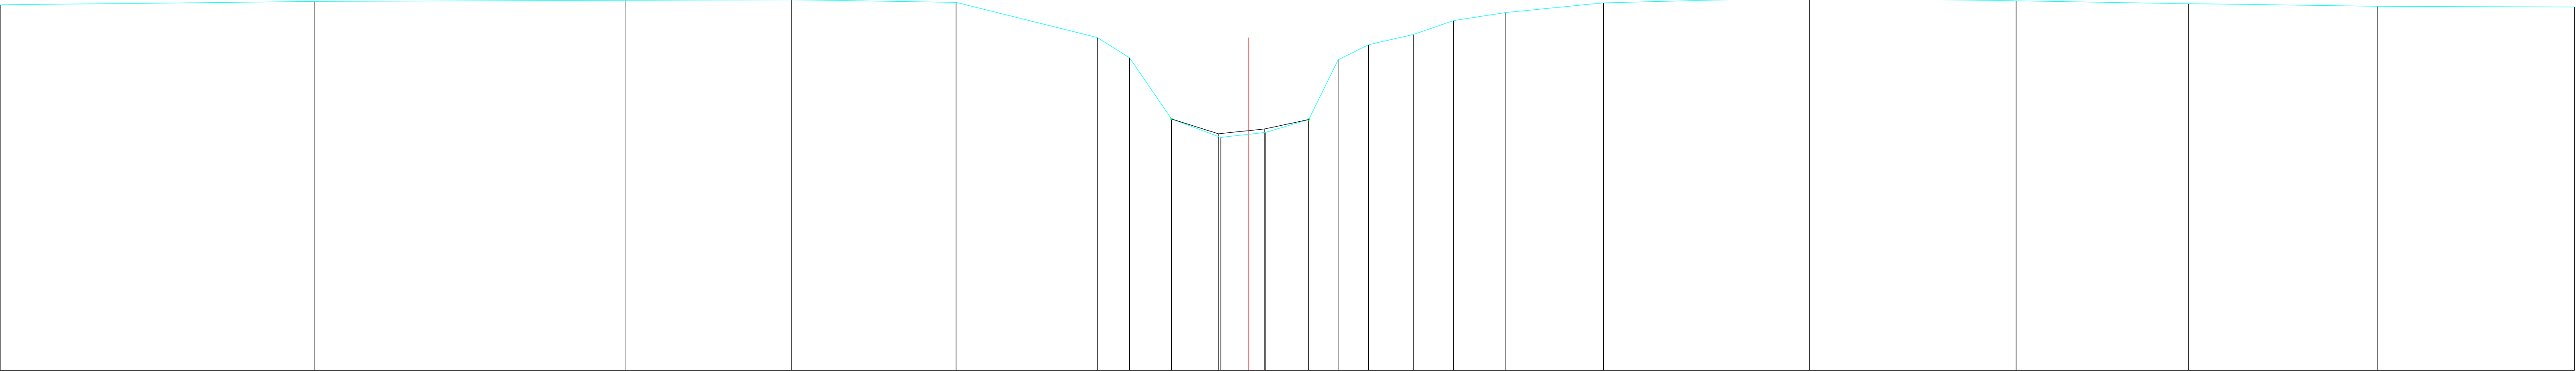

Peil slibbodem																			
Vaste bodem	691	699	701	702	697	621	577	444	404	412	415	423	443	573	605	627	657	675	696
Begroeiing	4,44										4,43								
Tussenafstand	68	673	36	357	306	07	091	0107	097	093	064	066	097	087	112	213	445	448	374
Cumulafstand	0	68	1353	1713	207	2376	2445	2536	2643	274	2833	2897	2962	306	3147	3259	3472	3917	4365