


PR 5
Lsch 1/100
Hsch 1/100

V-vlak
-1m.

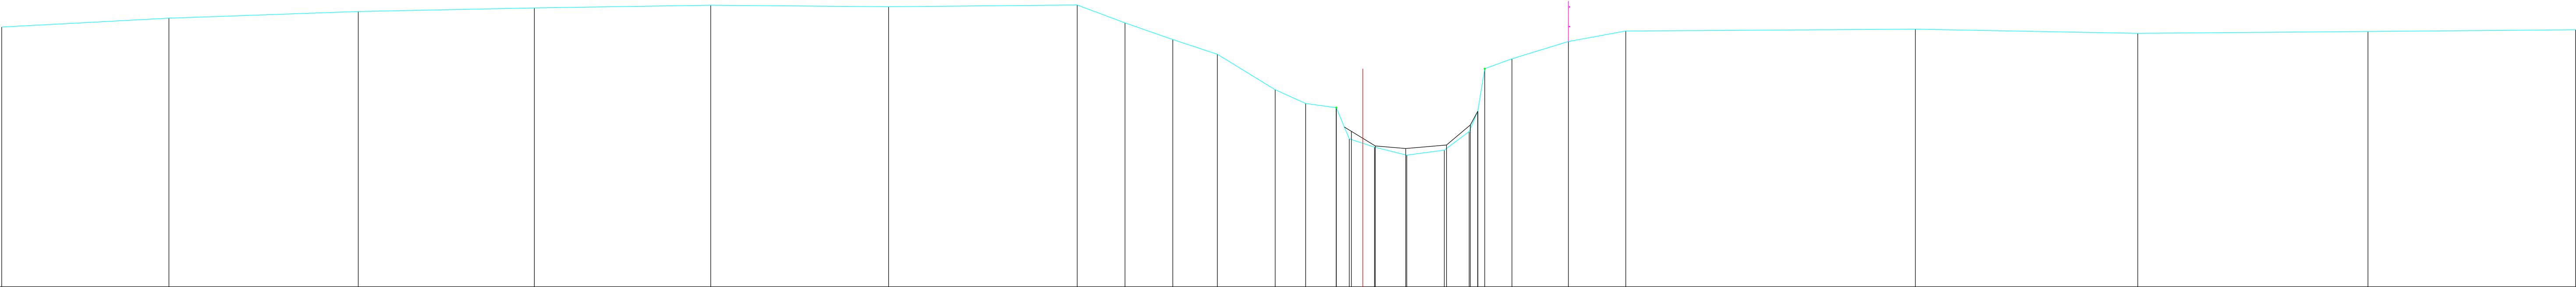

Peil slibbodem															
Vaste bodem	5.61	5.83	6	6.09	6.16	6.13	6.17	5.71	5.29	4.92	4.01	3.66	3.56	2.77	2.96
Begroeiing															
Tussenaafstand	425	481	447	448	452	479	121	122	113	147	0.78	0.78	0.33	0.64	0.82
Cumulafstand	0	4.25	9.05	13.53	18	22.52	27.31	28.53	29.74	30.87	32.34	33.12	33.89	34.22	34.86