


PR 53
Lsch 1/100
Hsch 1/100

V-vlak
-1m.

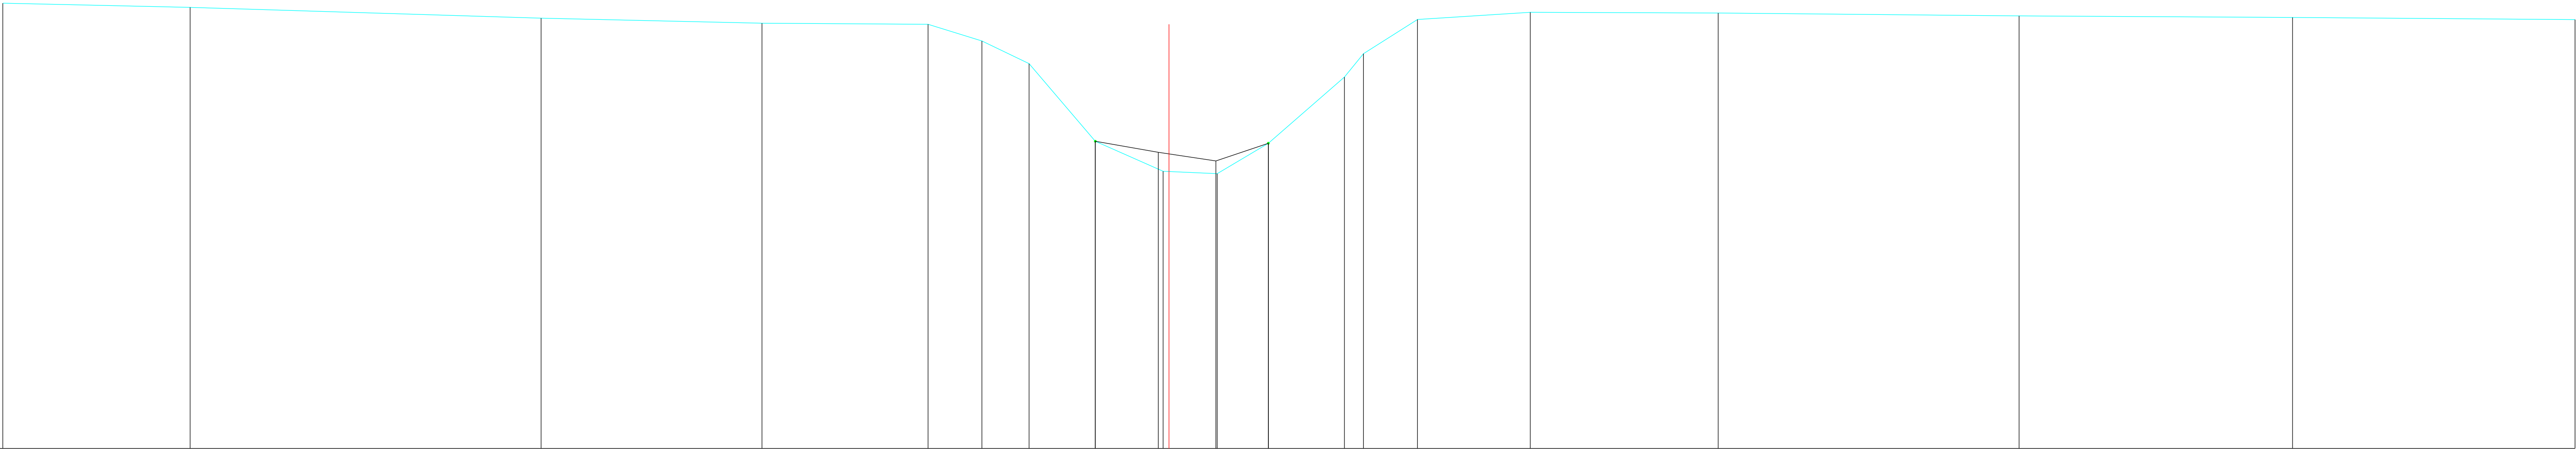

Peil slibbodem																		
Vaste bodem	7.36	7.28	7.08	6.98	6.96	6.65	6.22	4.77	4.2	4.16	4.73	5.97	6.41	7.05	7.19	7.17	7.12	7.05
Begroeiing																		
Tussenafstand	352	659	415	312	101	89	124	0	127	101	0	143	0	102	212	353	565	513
Cumulafstand	0	352	1011	1425	1737	1838	1926	2051	2178	228	2376	2518	2554	2656	2867	322	3785	4298