


PR 54
Lsch 1/100
Hsch 1/100

V-vlak
-1m.

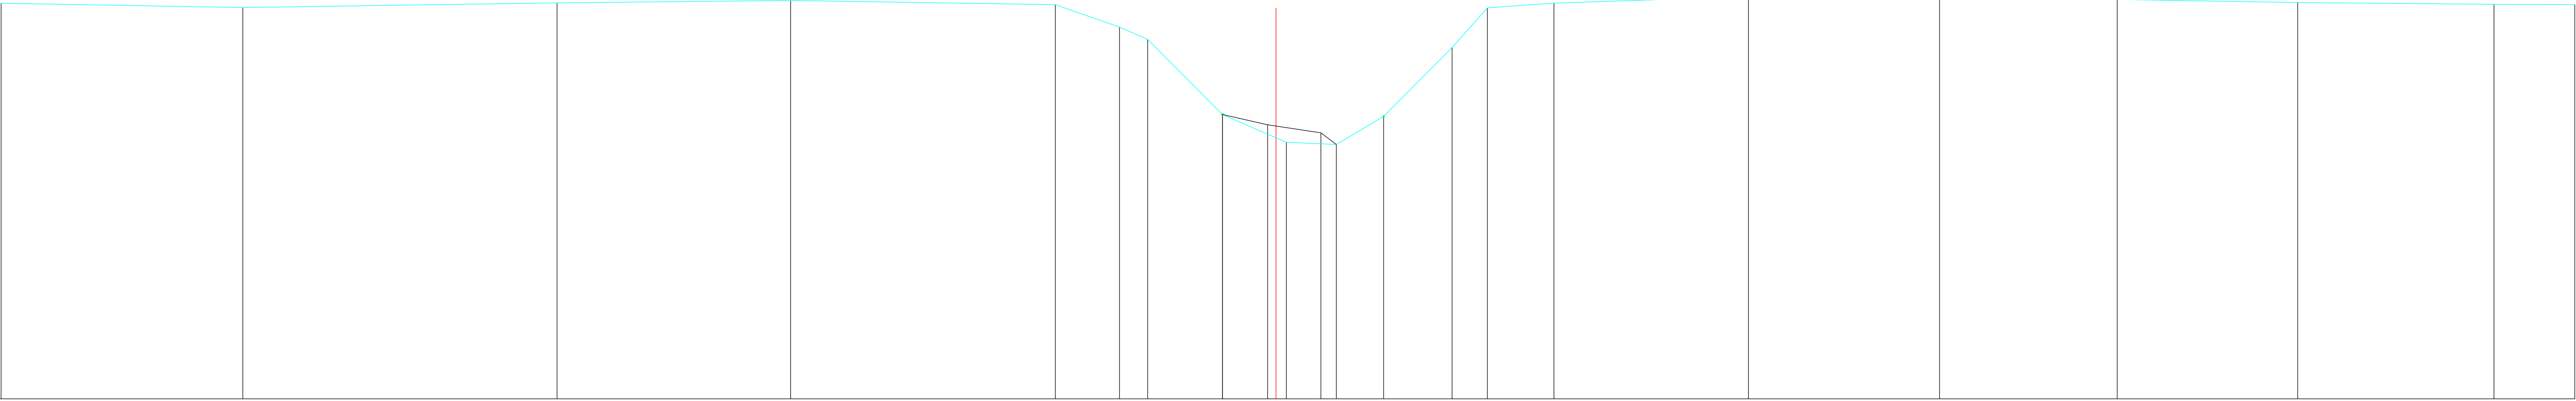

Peil slibbodem																				
Vaste bodem	702	694	703	708	699	654	629	477	42	416	473	613	693	703	715	714	71	704	7	7
Begroeiing	4,77								4,73											
Tussenafstand	49	637	473	537	13	057	151	13	101	096	139	072	135	394	387	36	366	398	164	
Cumulafstand	0	49	1127	16	2137	2267	2324	2475	2605	2706	2802	2941	3013	3147	3542	3929	4289	4655	5053	5217