


PR 59
Lsch 1/100
Hsch 1/100

V-vlak
-1m.

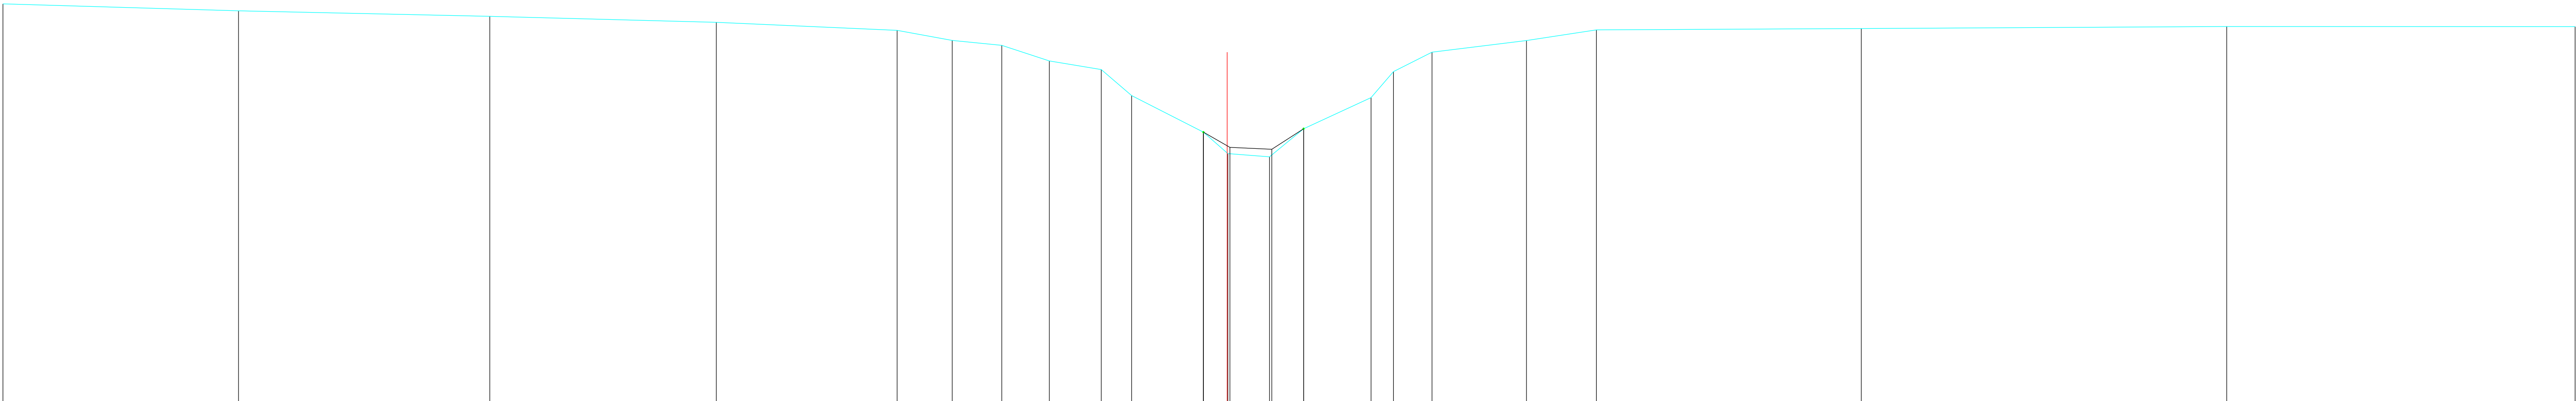

Peil slibbodem																				
Vaste bodem	787	772	759	746	728	706	694	66	641	583	501	453	446	509	578	636	679	705	729	736
Begroeiing																				
Tussenafstand	525	56	505	403	123	111	106	116	068	16	0055	093	076	0	15	05	086	21	156	59
Cumulafstand	0	525	1085	159	1993	2115	2226	2332	2447	2515	2675	273	2822	2898	3048	3099	3184	3395	3551	4141