


PR 6
Lsch 1/100
Hsch 1/100

V-vlak
-1m.

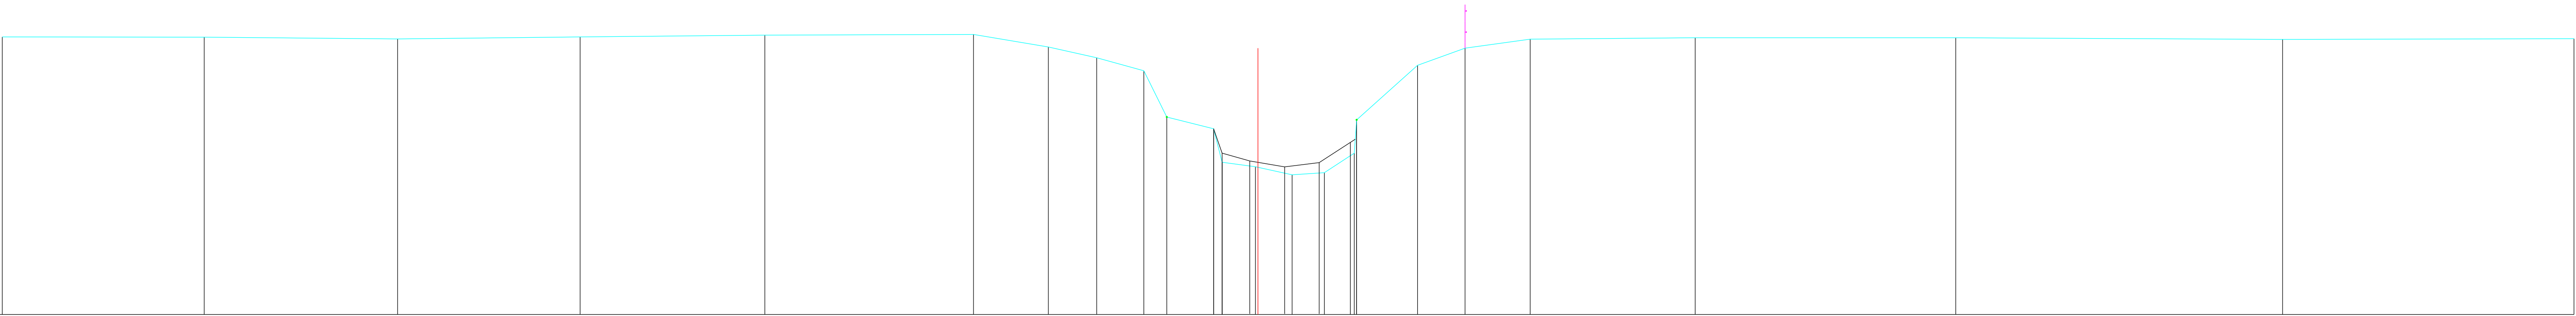

Peil slibbodem																				
Vaste bodem	55.6	55.6	55.2	55.6	56.1	56.2	55.3	50.7	47.6	36.7	33.9	28	26.1	24.8	23	23.5	25.9	30.6	48.9	55.4
Begroeiing	3.6																			
Tussenafstand	4.78	4.58	4.32	4.38	4.94	1.77	1.14	1.12	0.54	1.11	0.42	0.79	0.87	0.76	0.71	0.05	1.44	1.12	1.54	3.91
Cumulafstand	0	4.78	9.36	13.68	18.06	23	24.77	25.91	27.03	27.57	28.68	29.08	29.67	30.54	31.3	31.07	33.51	34.63	36.18	40.08