


PR 60
Lsch 1/100
Hsch 1/100

V-vlak
-1m.

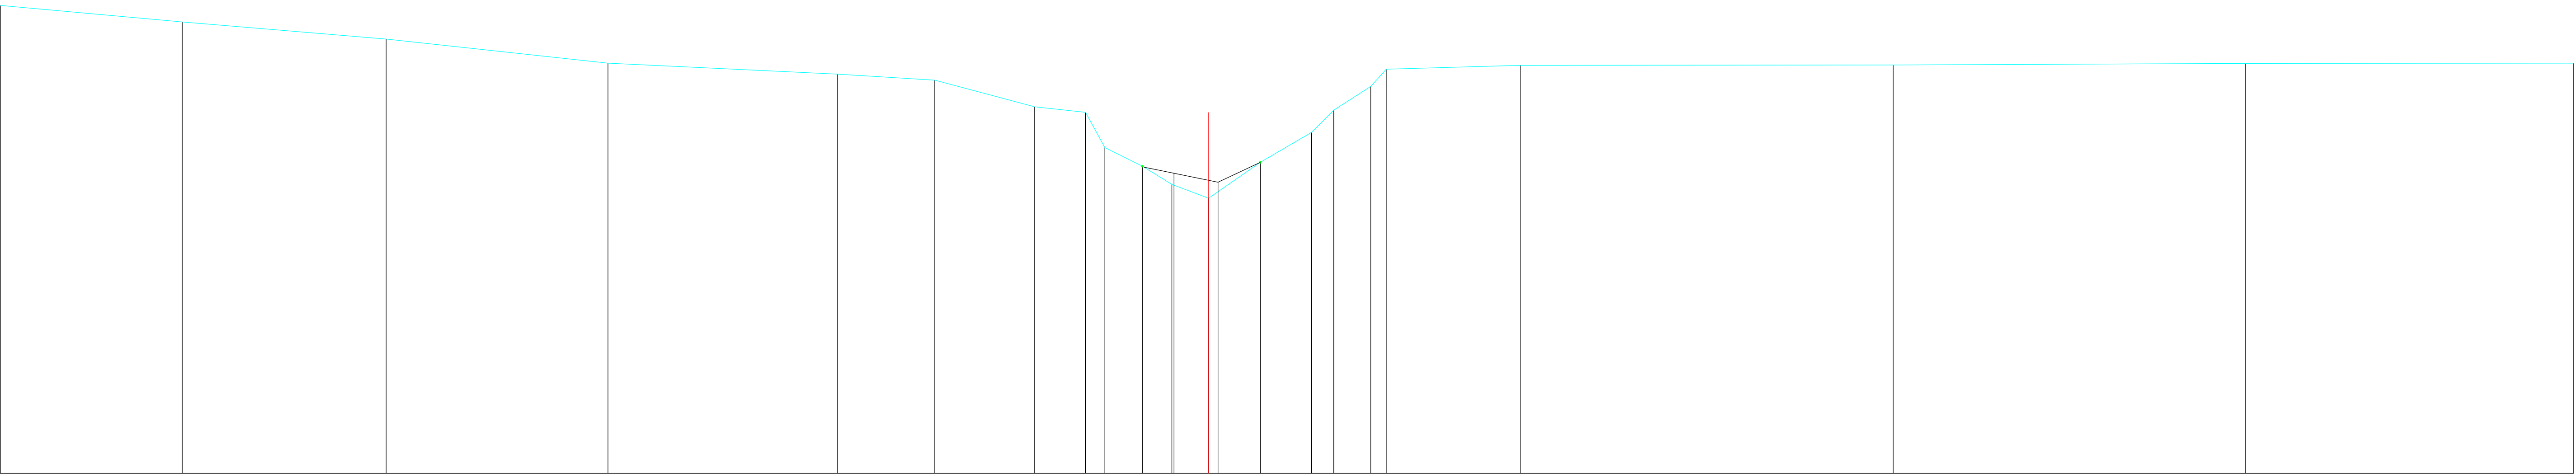

Peil slibbodem																						
Vaste bodem	863	828	793	744	721	709	654	643	57	532	495	466	517	499	54	602	647	696	731	739	743	744
Begroeiing																						
Tussenafstand	374	419	456	472	2	205	105	0.4	0.77	0.61	0.76	1.06	5.4	1.05	0.46	0.76	0.32	2.76	7.66	7.24	6.75	
Cumulafstand	0	374	793	1249	1721	1921	2126	2231	2271	2348	2409	2484	259	2696	2741	2818	2849	3126	3892	4616	5291	