


PR 61
Lsch 1/100
Hsch 1/100

V-vlak
-1m.

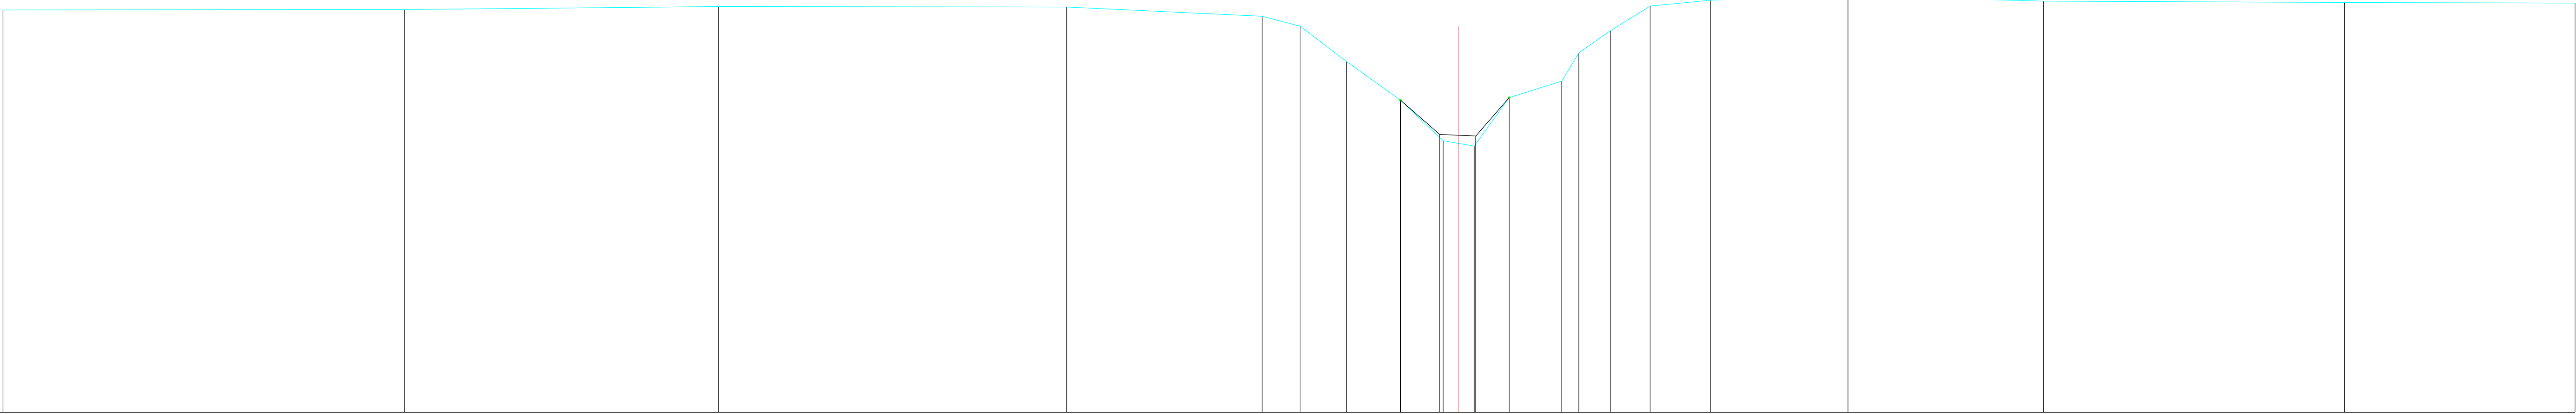

Peil slikbodem															
Vaste bodem	724	725	731	73	711	6.91	6.18	5.39	4.56	4.45	5.45	5.78	6.36	6.82	7.32
Begroeiing									5.39	5.45					
Tussenafstand	823	643	713	4	0.78	0.95	1.1	0.88	0.64	0.72	1.08	0.35	0.65	0.81	1.24
Cumulafstand	0	823	1466	2179	258	2658	2753	2863	2951	3014	3086	3194	3229	3293	3375