


PR 62
Lsch 1/100
Hsch 1/100

V-vlak
-1m.

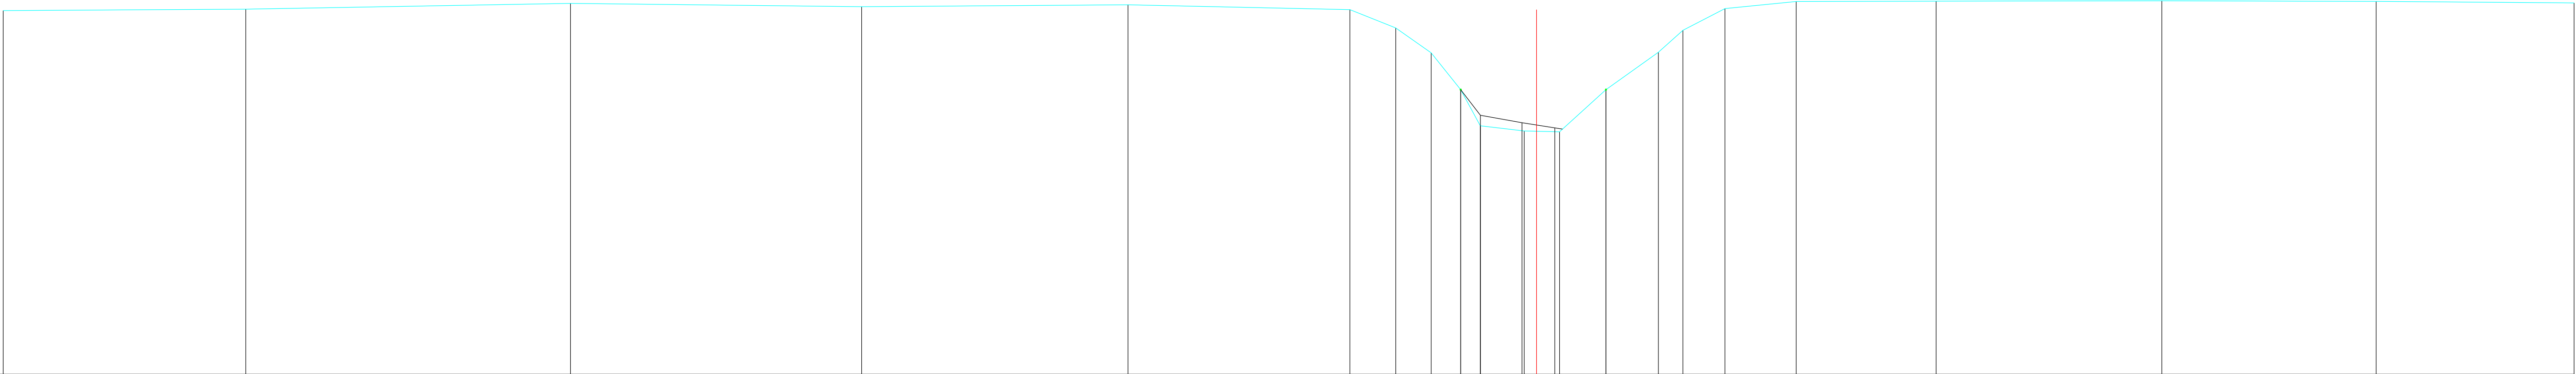

Peil slibbodem																							
Vaste bodem	7.3	7.33	7.46	7.39	7.43	7.32	6.9	6.34	5.5	4.67	4.91	4.55	4.74	4.53	5.5	6.35	6.85	7.35	7.51	7.52	7.52	7.51	7.47
Begroeiing	5.5																						
Tussenafstand	553	741	664	608	506	104	0.81	0.67	0.45	1	0.81	1.06	0	1.2	0.56	0.96	1.62	319	515	489	452		
Cumulafstand	0	5.53	12.94	19.59	25.67	30.73	31.77	32.38	32.86	33.7	34.7	35.51	36.57	37.76	38.33	39.28	40.91	44.1	49.25	54.14	58.66		