


PR 65
Lsch 1/100
Hsch 1/100

V-vlak
-1m.

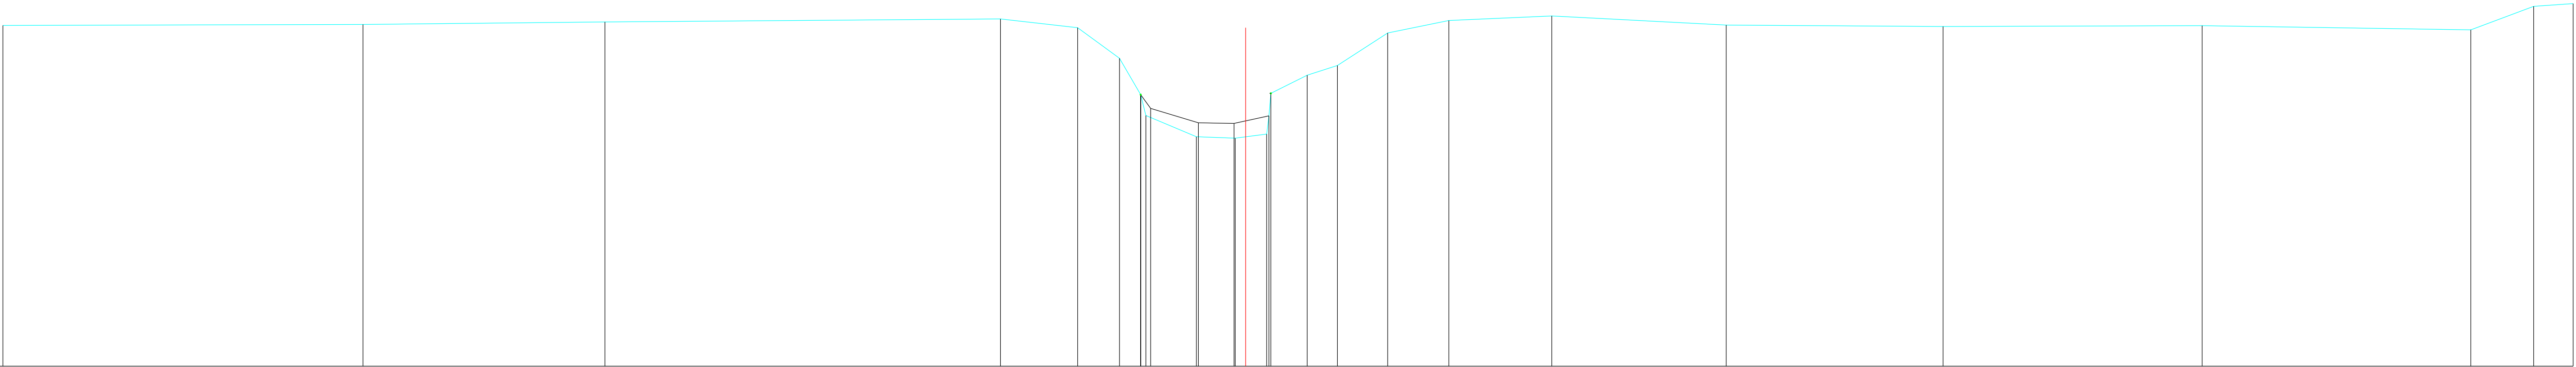

Peil slibbodem																							
Vaste bodem	7.41	7.44	7.5	7.57	7.36	6.6	5.7	5.7	4.67	4.63	5.74	6.19	6.43	7.23	7.54	7.65	7.43	7.39	7.41	7.31	7.89	7.95	
Begroeiing																							
Tussenafstand	8.89	5.98	9.77	1.9	1.03	0.52	0.3	1.25	0.96	0.78	0.08	0.92	0.75	1.24	1.51	2.54	4.31	5.36	6.4	6.64	1.55	0.97	
Cumulafstand	0	8.89	14.87	24.64	25.54	27.58	28.1	29.48	30.44	31.22	31.69	32.21	32.96	34.2	35.71	38.25	42.56	47.92	54.32	60.95	62.51	63.48	