


PR 66
Lsch 1/100
Hsch 1/100

V-vlak
-1m.

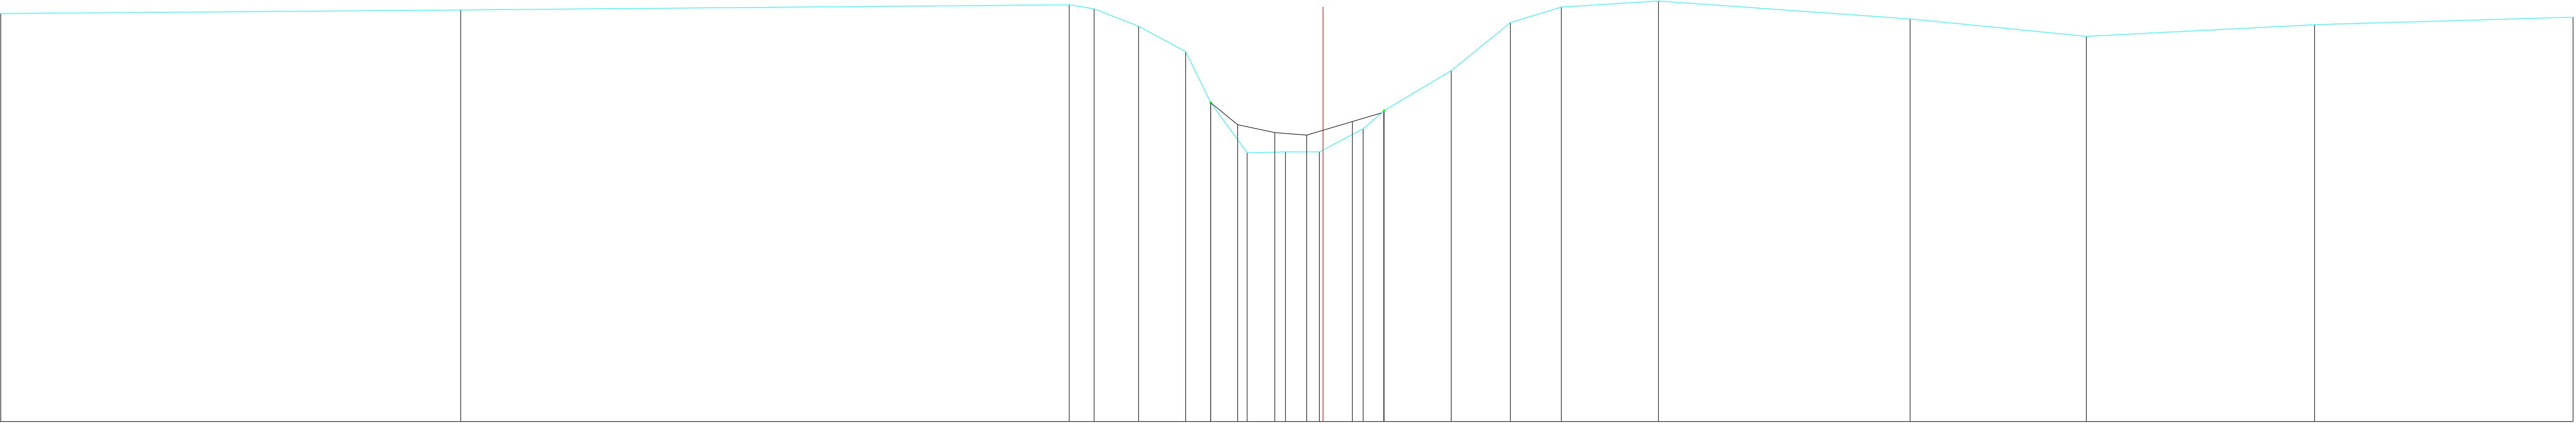

Peil slibbodem																						
Vaste bodem	746	753	764	755	719	667	561	515	457	499	494	459	507	545	627	727	759	772	735	699	723	738
Begroeiing																						
Tussenafstand	954	1262	0.52	0.92	0.97	0.52	0.76	0.8	0.7	0.91	0.43	1.39	1.23	1.06	2.02	5.22	366	4.73	5.36			
Cumulafstand	0	954	2216	2268	236	2457	2509	2585	2665	2735	2826	2869	3008	3131	3237	3438	396	4326	4799	5335		