


PR 72
Lsch 1/100
Hsch 1/100

V-vlak
-1m.

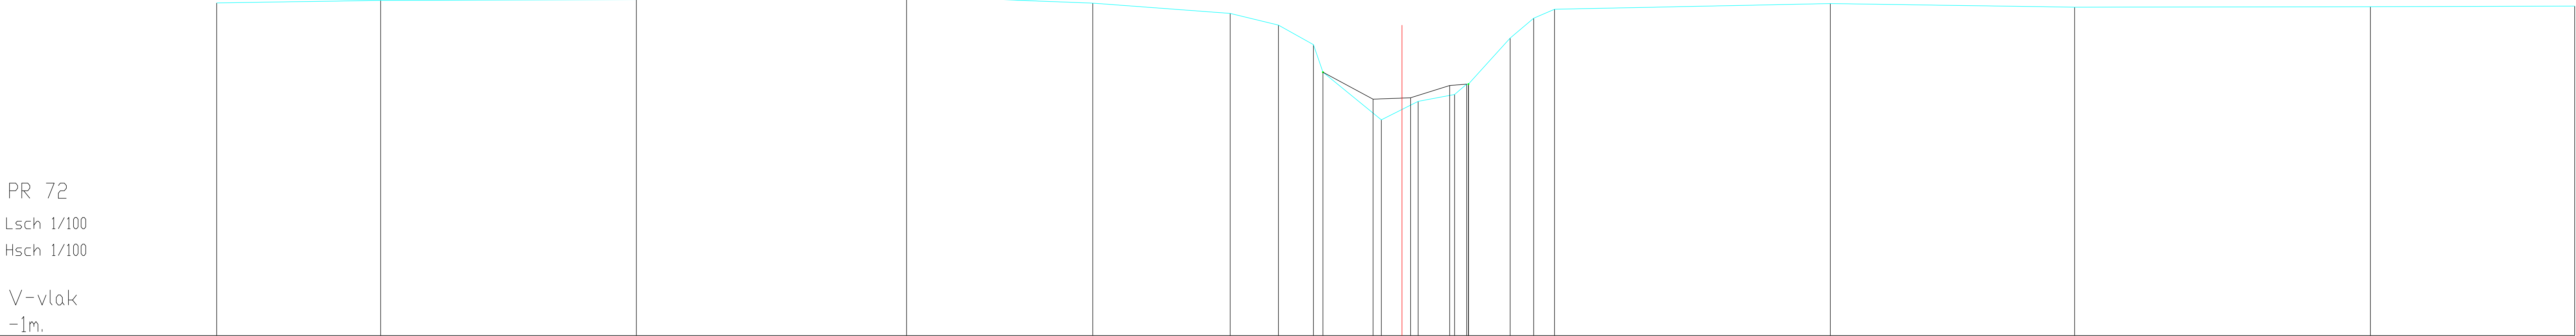

Peil slikbodem																				
Vaste bodem	773	779	781	791	772	745	714	663	591	466	514	532	548	556	68	732	756	771	761	764
Begroeiing																				
Tussenafstand	43	672	71	489	361	127	092	029	153	097	096	030	109	062	055	724	642	777	537	
Cumulafstand	0	43	1112	1812	2301	2662	2788	2881	2910	3059	3155	3251	3309	3397	3459	3514	4238	488	5656	6193