


Pr 82
Lsch 1/100
Hsch 1/100

V-vlak
-1m.

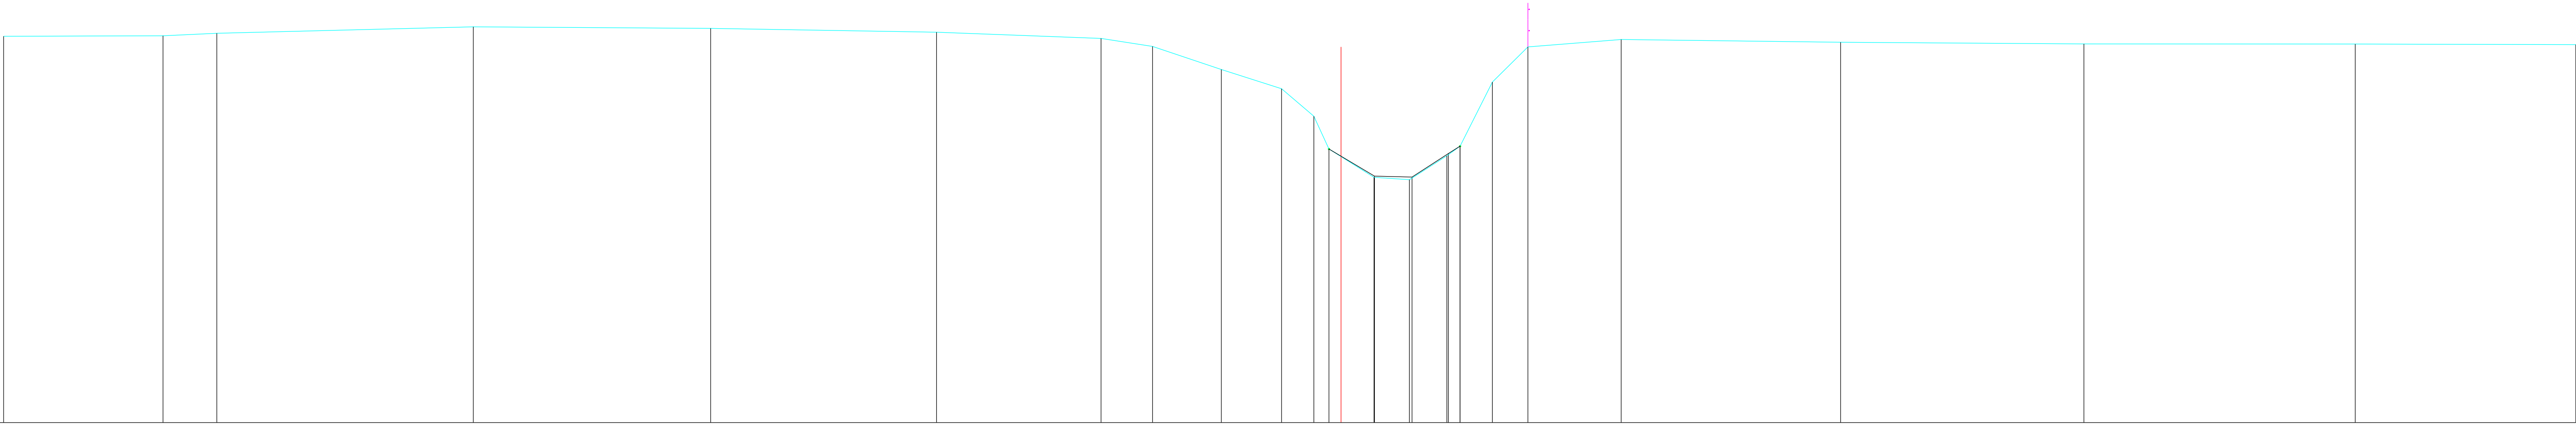

Peil slibbodem																								
Vaste bodem	8.07	8.08	8.14	8.29	8.25	8.16	8.02	7.83	7.29	6.84	6.19	5.42	4.76	4.79	4.76	5.26	5.49	6.99	7.82	7.99	7.93	7.89	7.89	7.87
Begroeiing																								
Tussenafstand	3.74	1.26	6.02	5.57	5.3	3.86	1.21	1.61	1.41	0.76	0.35	1.06	0.83	0.88	0.31	0.76	0.83	2.19	5.15	5.71	6.37	5.18		
Cumulafstand	0	3.74	5	11.02	16.59	21.89	25.75	26.96	28.57	29.99	30.74	31.1	32.15	32.98	33.86	34.17	34.93	35.77	37.95	43.1	48.81	55.18		60.35