


PR 93
Lsch 1/100
Hsch 1/100

V-vlak
-1m.

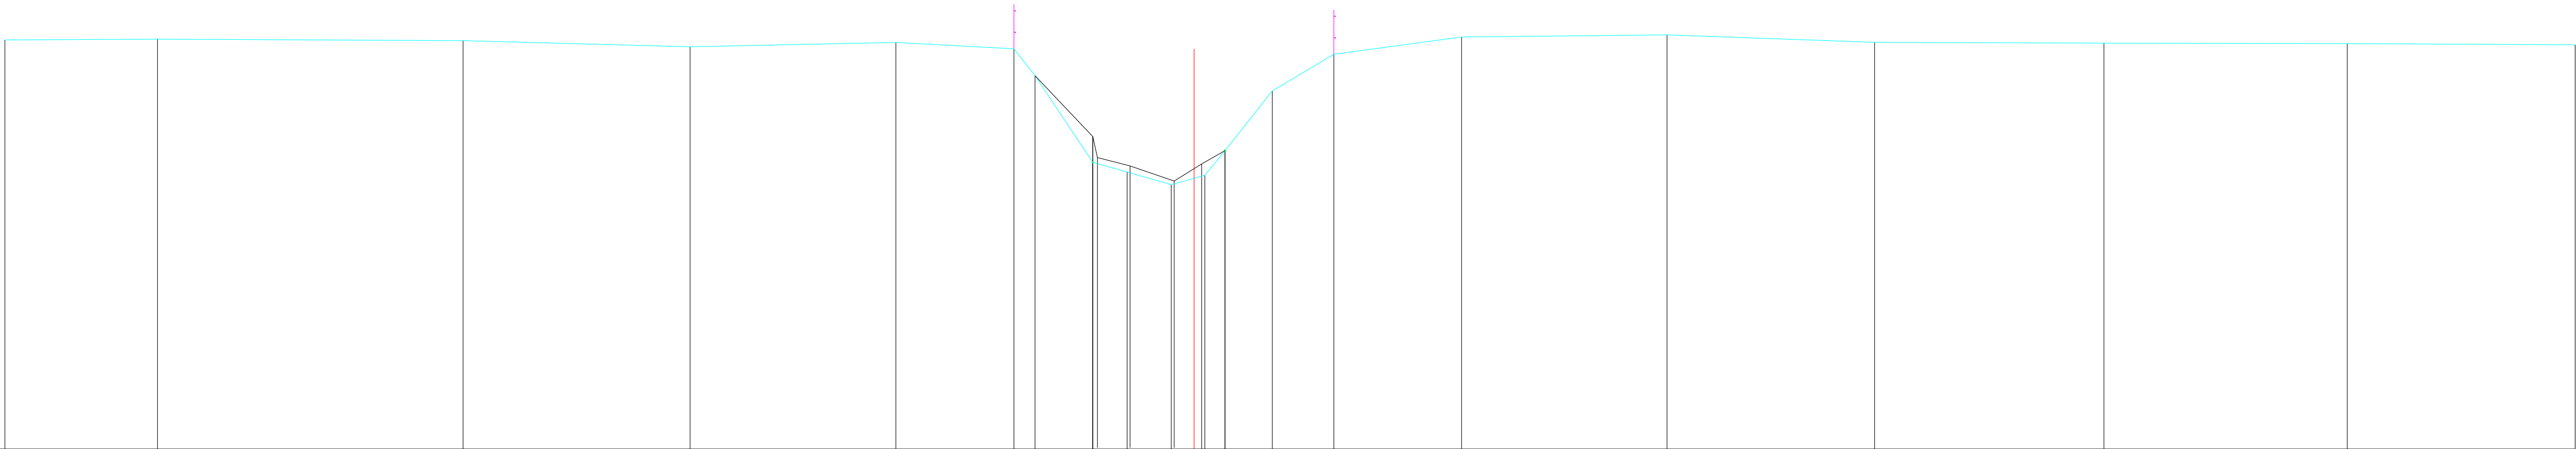

Peil slibbodem																				
Vaste bodem	8.49	8.51	8.48	8.33	8.43	8.29	7.66	5.65	5.43	5.14	5.35	5.92	7.31	8.16	8.56	8.61	8.44	8.42	8.41	8.38
Begroeiing																				
Tussenafstand	354	709	527	478	274	0.49	1.34	0.08	1.02	0.78	0.47	1.1	1.43	2.97	4.77	4.82	5.33	5.65	5.29	
Cumulafstand	0	3.54	10.64	15.91	20.68	23.43	23.92	25.26	26.05	27.08	27.86	28.33	29.42	30.85	33.82	38.59	43.41	48.74	54.38	59.68