


PR 94
Lsch 1/100
Hsch 1/100

V-vlak
-1m.

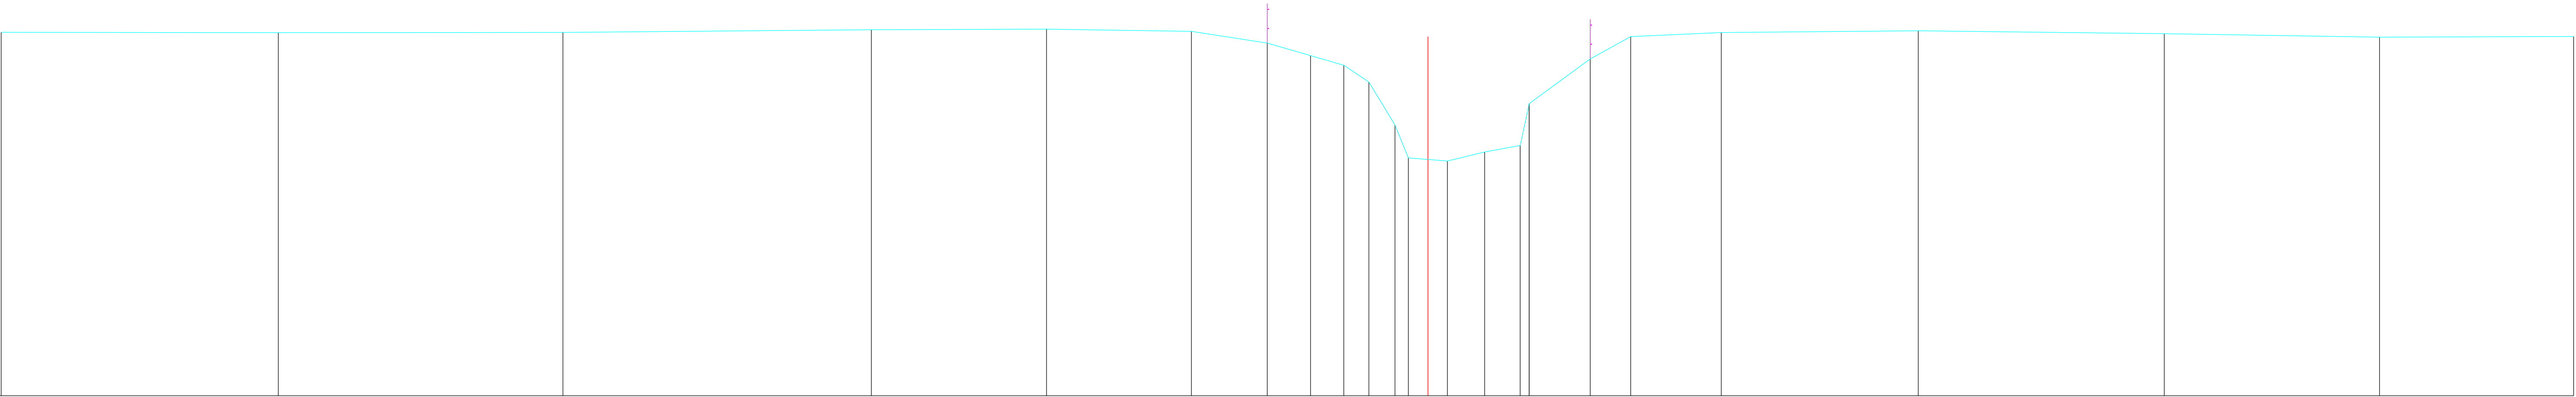

Peil slobodem															
Vaste bodem	8.48	8.47	8.48	8.55	8.56	8.51	8.2	7.87	7.62	7.18	6.06	5.2	5.12	5.36	5.52
Begroeiing															
Tussenafstand	723	743	805	457	378	198	113	887	865	868	835	102	897	893	824
Cumulafstand	0	723	1467	2272	2729	3007	3305	3418	3585	357	3639	3674	3775	3873	3965