


Pr 98
Lsch 1/100
Hsch 1/100

V-vlak
-1m.

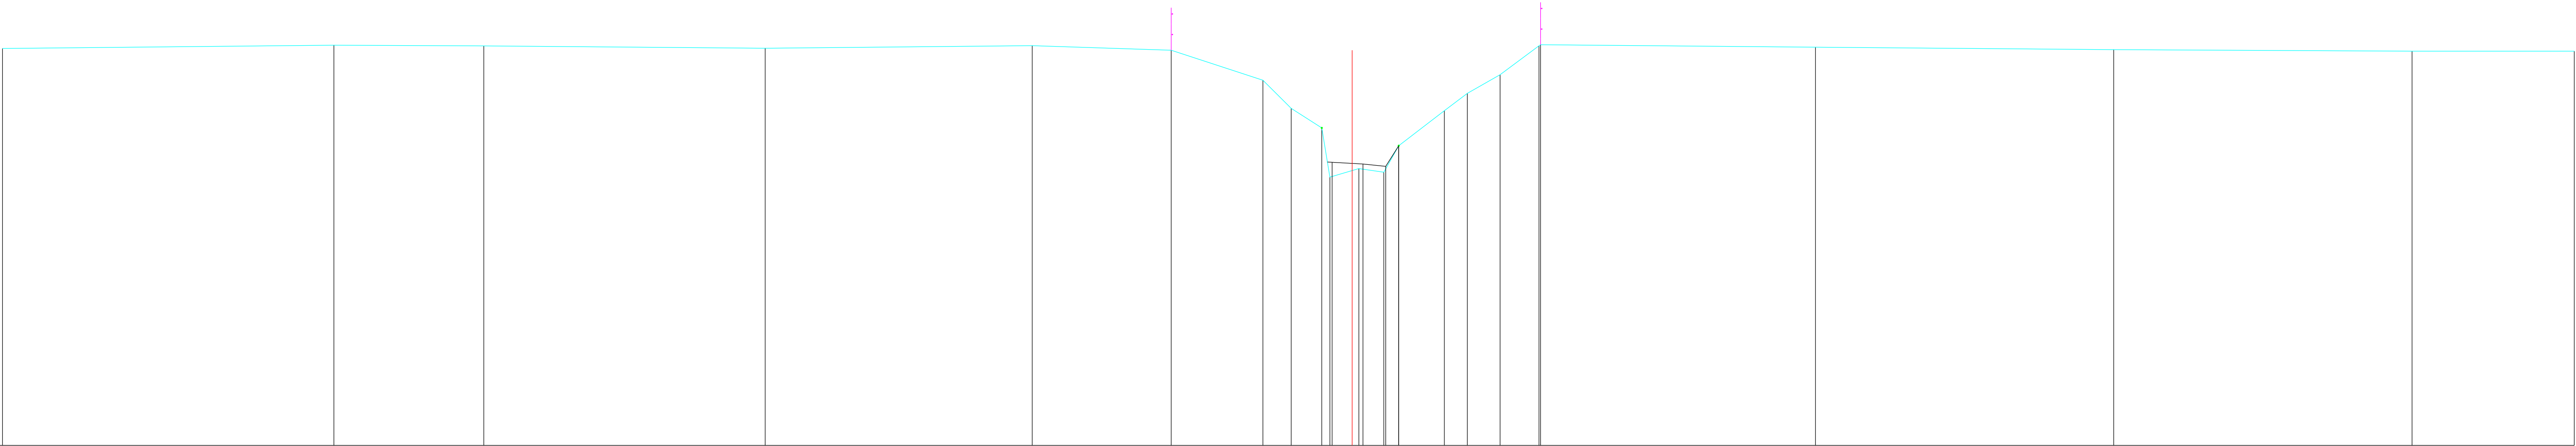

Peil slibbodem													
Vaste bodem	8.64	8.72	8.7	8.65	8.71	8.6	7.87	7.19	6.71	5.88	5.72	5.83	5.78
Begroeiing									6.71	5.88	5.72	5.83	5.78
Tussenafstand	804	364	683	648	337	223	0.68	0.74	0.2	0.7	0.61	0.36	1.11
Cumulafstand	0	804	1168	1851	2499	2836	3059	3127	3241	3329	3352	3388	3499